




MOLNLYCKE
BRUNSWICK EXPANSION

192 Admiral Fitch Avenue, Brunswick Landing, Brunswick, Maine

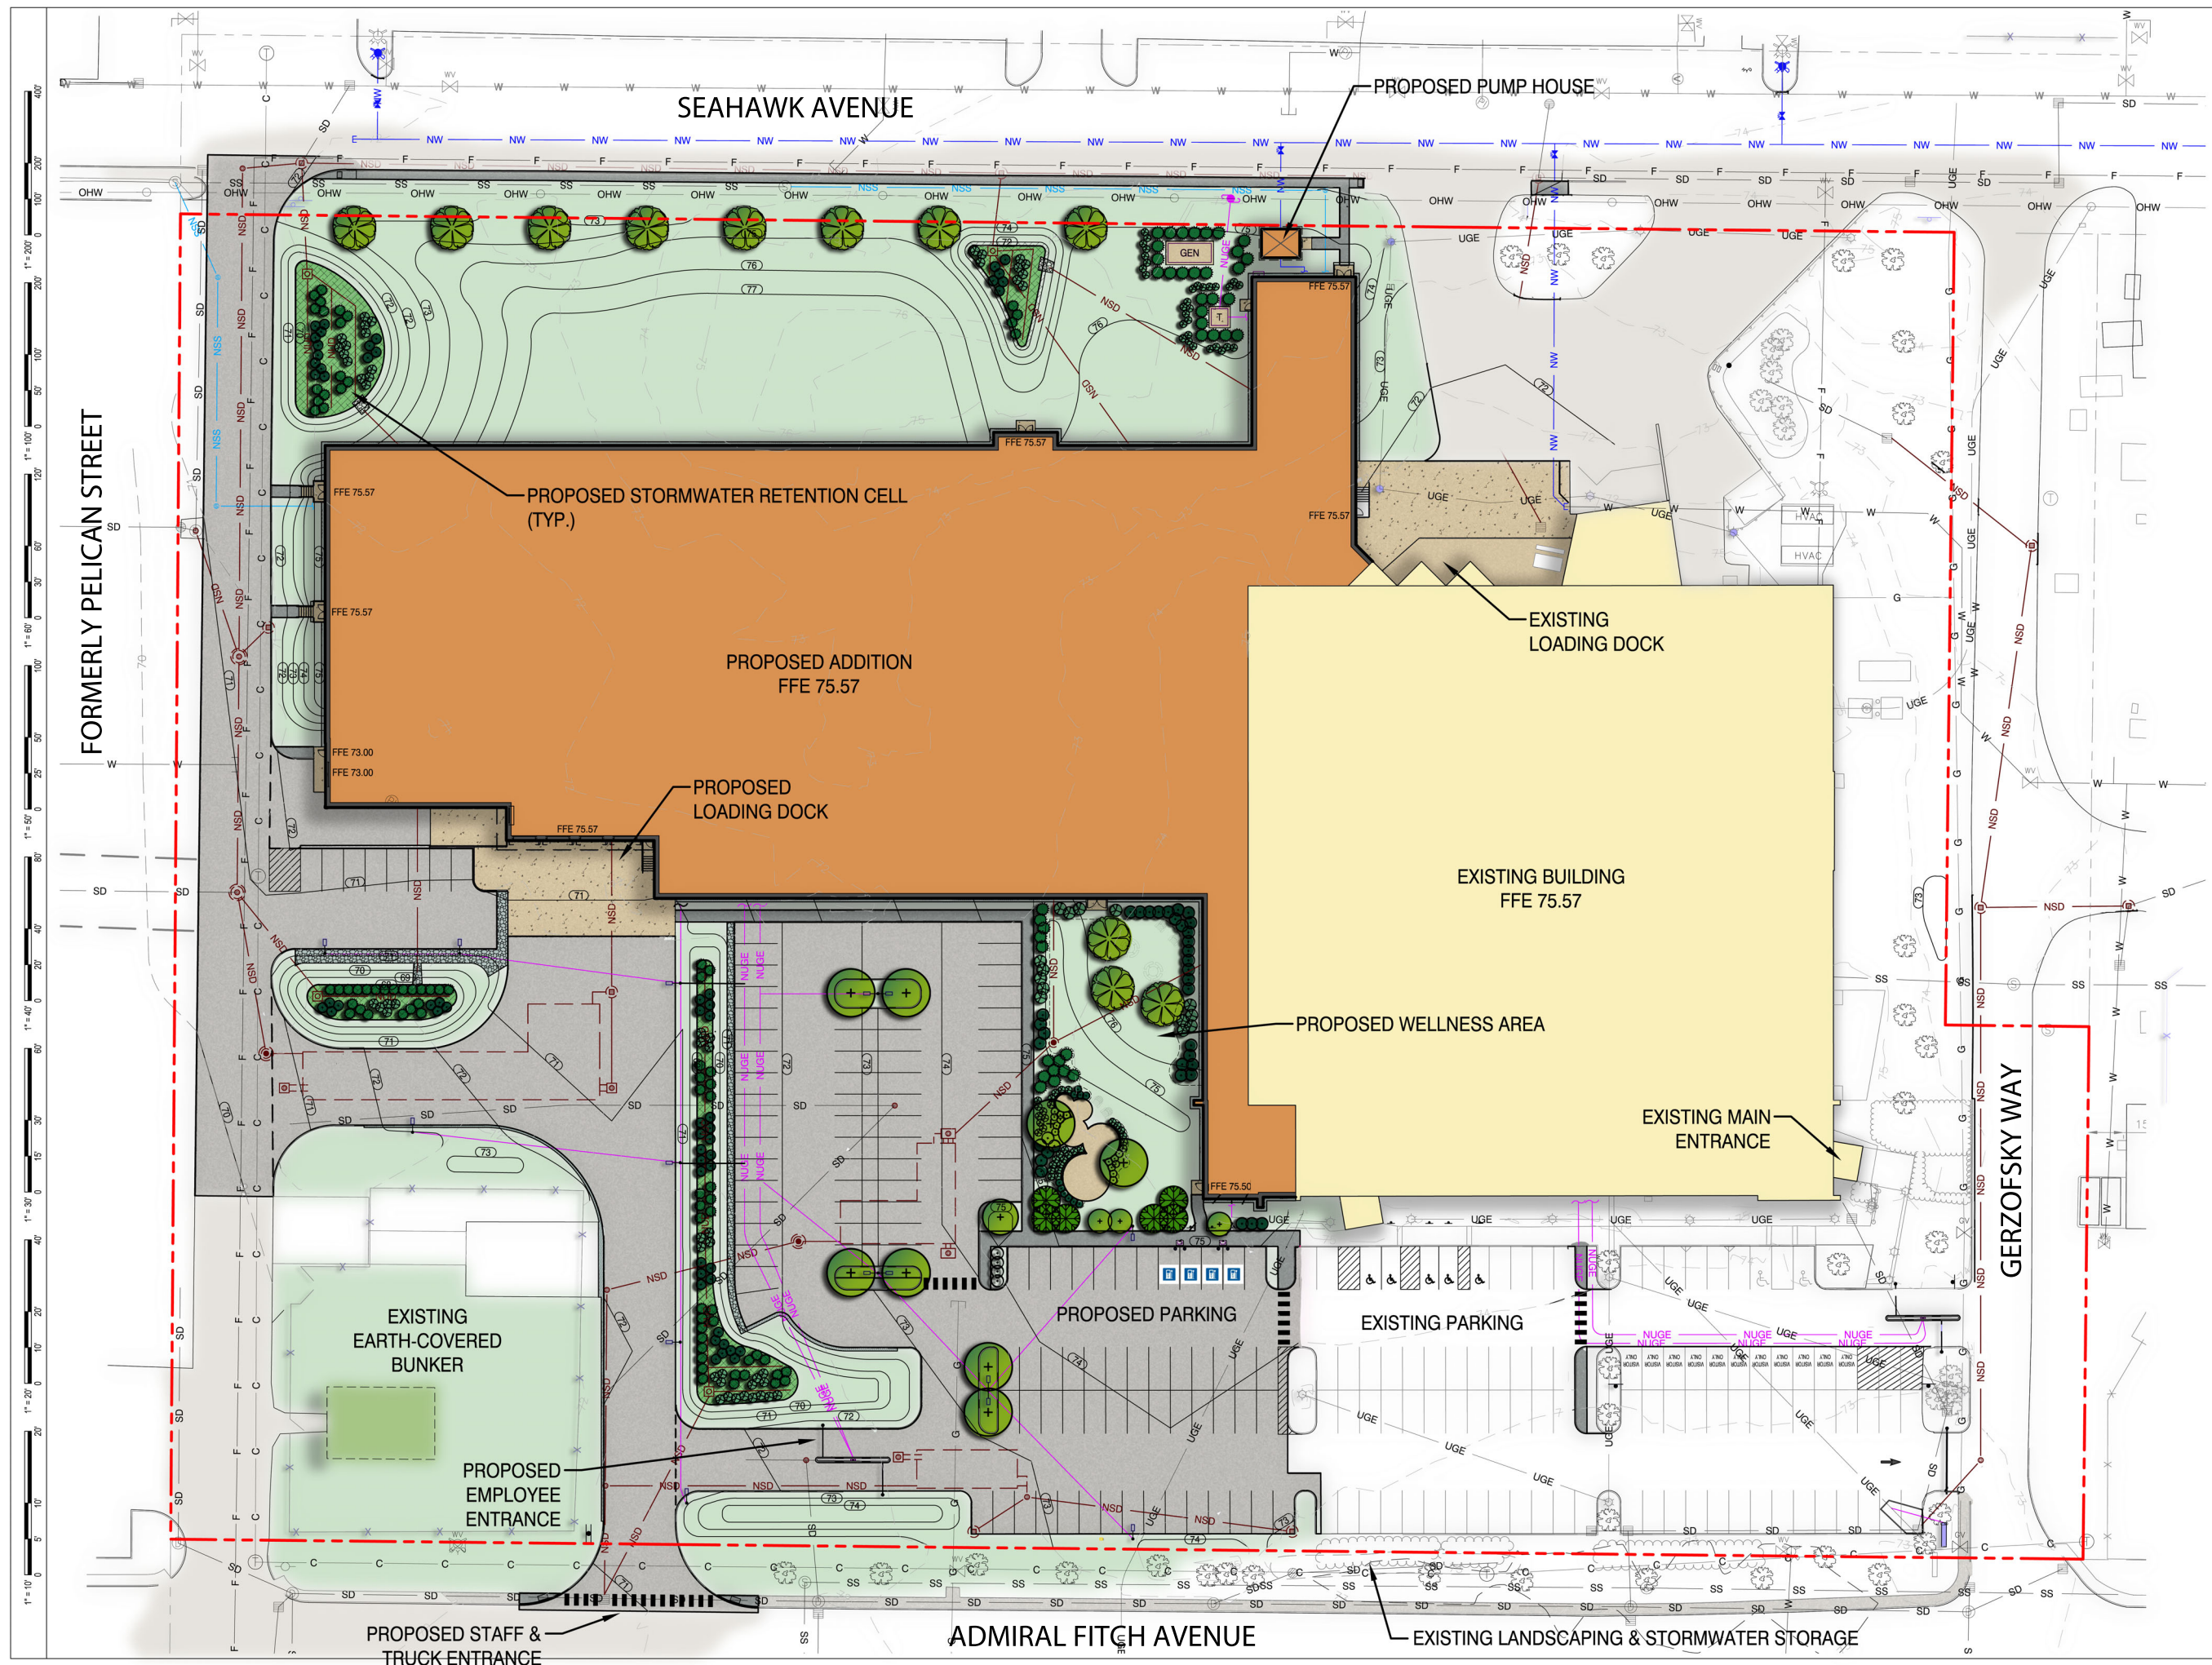

SMRT, Inc.
75 Washington Ave., Suite 3A
Portland, Maine 04101
1.877.700.7678
www.smrinc.com

All reproduction & intellectual property rights reserved
© 2024 SMRT INC.
In Association With

[illegible]

#	REVISION	DATE
---	----------	------

SHEET TITLE:

SITE PLAN

Original drawing is 24" x 36" - DO NOT SCALE CONTENTS OF THIS DRAWING.
Sheet is intended to be PRINTED IN COLOR.

SCALE:	1" = 30'	DESIGNED BY:	WSM
SMRT PROJECT #:	24040	DRAWN BY:	SLM

R-1

NOT FOR CONSTRUCTION