

Brunswick Airport Master Plan Public Meeting

Documents:

[Brunswick Airport Master Plan Public Meeting 3 - 1.pdf](#)

BXM Alternatives 10.16.2025 - 329985

Documents:

[2025-10-16_329985_BXM Alternatives.pdf](#)



2024 Master Plan Update Public Meeting #3



Brunswick Landing
Maine's Center for Innovation





Agenda

- Introductions
- Master Planning Process /Progress
- Guiding Principles
- Alternatives
- Next Steps
- Projected Timeline
- Questions/ Comments

Master Planning Process/Progress



Master Planning Chapters


1. Introduction ✓
2. Existing Conditions ✓
3. Forecast (FAA) ✓
4. Facility Needs ✓
5. Alternatives- Presenting
6. Airport Layout Plan (FAA)
7. Financial/Implementation Plan

Guiding Principles




- Consider environmentally viable solutions for the current and future needs of the Airport and invest in Clean Energy Opportunities.
- Affirm the developed alternatives align the Airport's future with that of the Town and its Community.
- Develop alternatives that designate the best use of the current Airport owned parcels.
- Develop a Sustainable Implementation Plan and Funding Sources.
- Create an Efficient Timeline for the Airport's Future.
- Develop alternatives that advance the Airport as an economic driver, allowing it to contribute to the growth of the Town and the surrounding communities.
- Gain FAA approval of the Forecast and ALP.


Runway Alternative – No Build

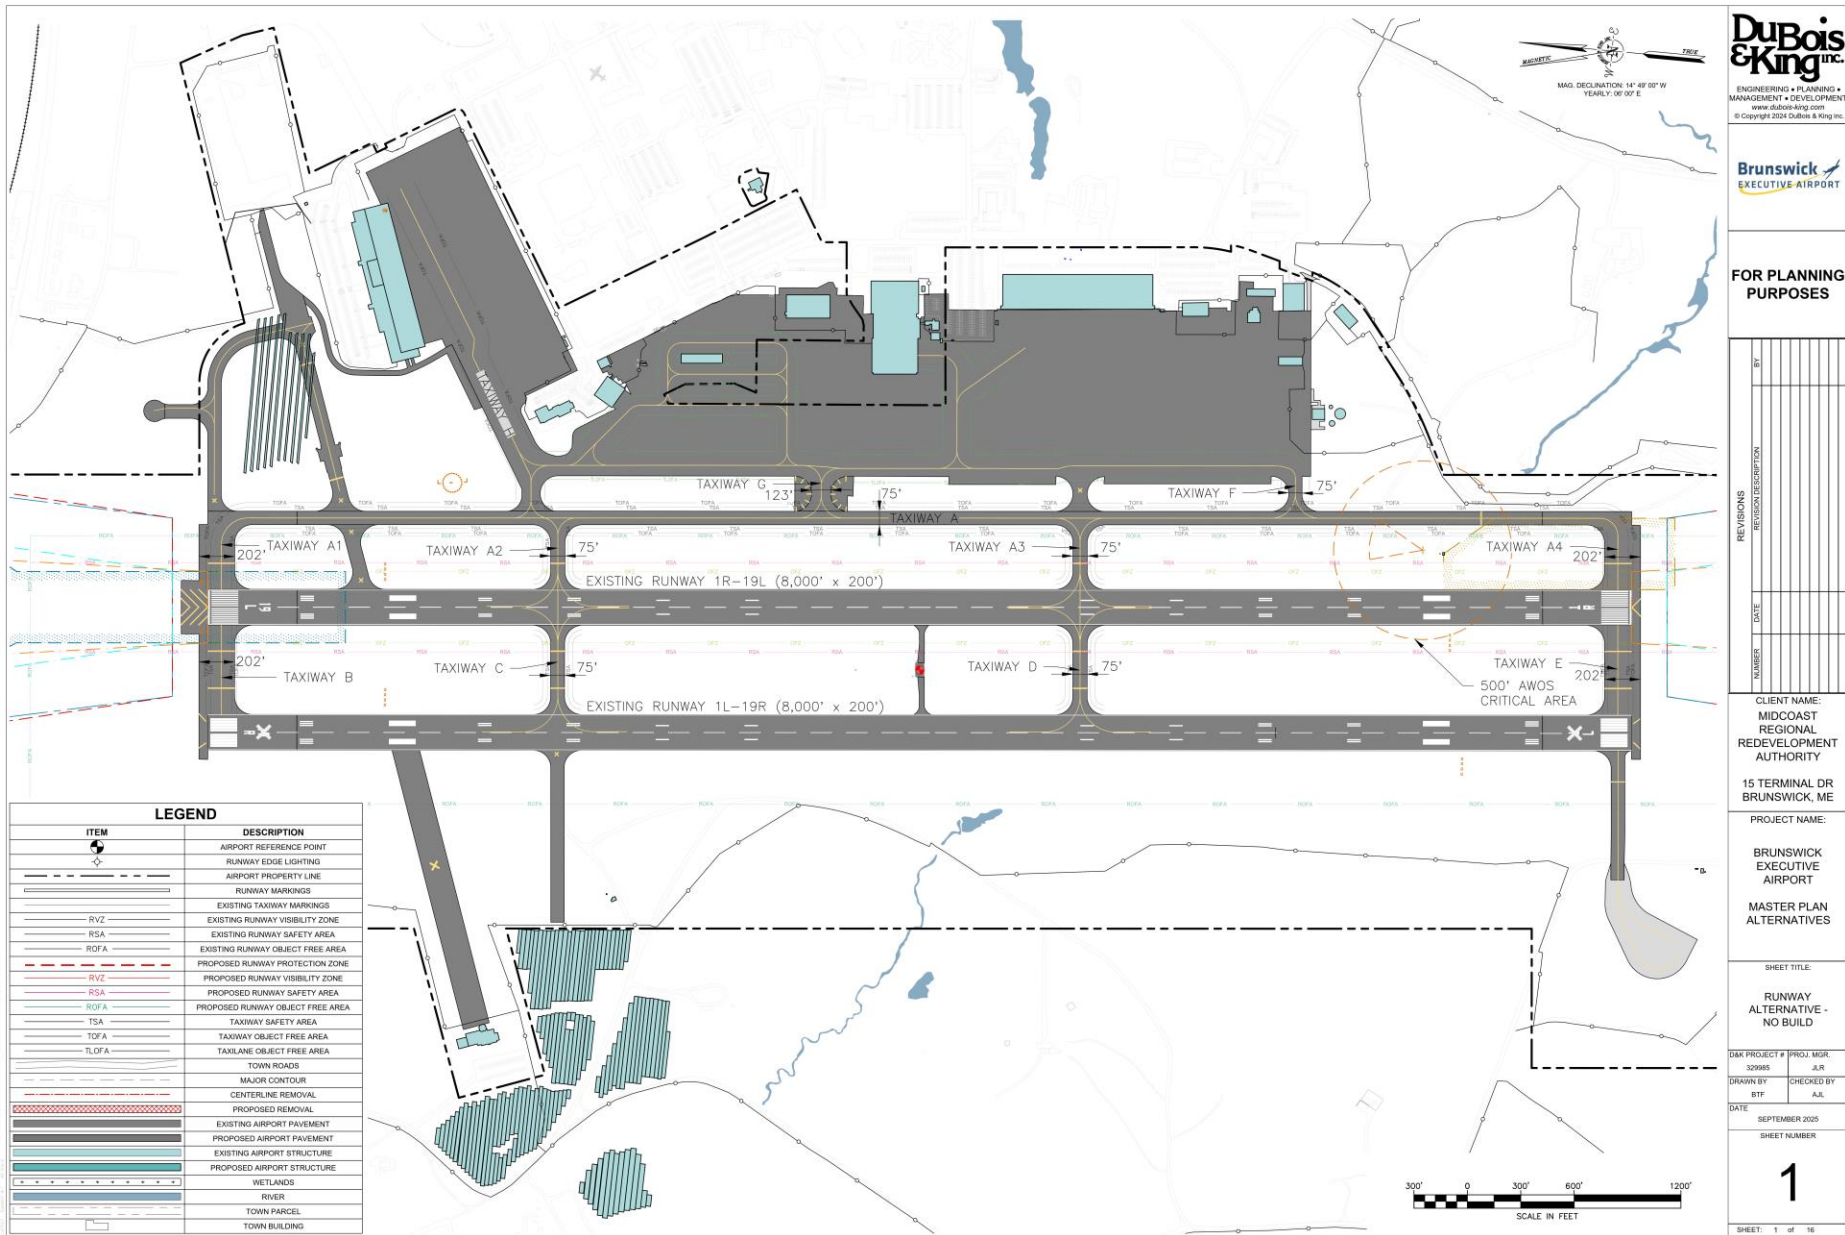


Runway Alternative 1 – Rehabilitate 1R/19L and Minimize 1L/19R to A-I Standards

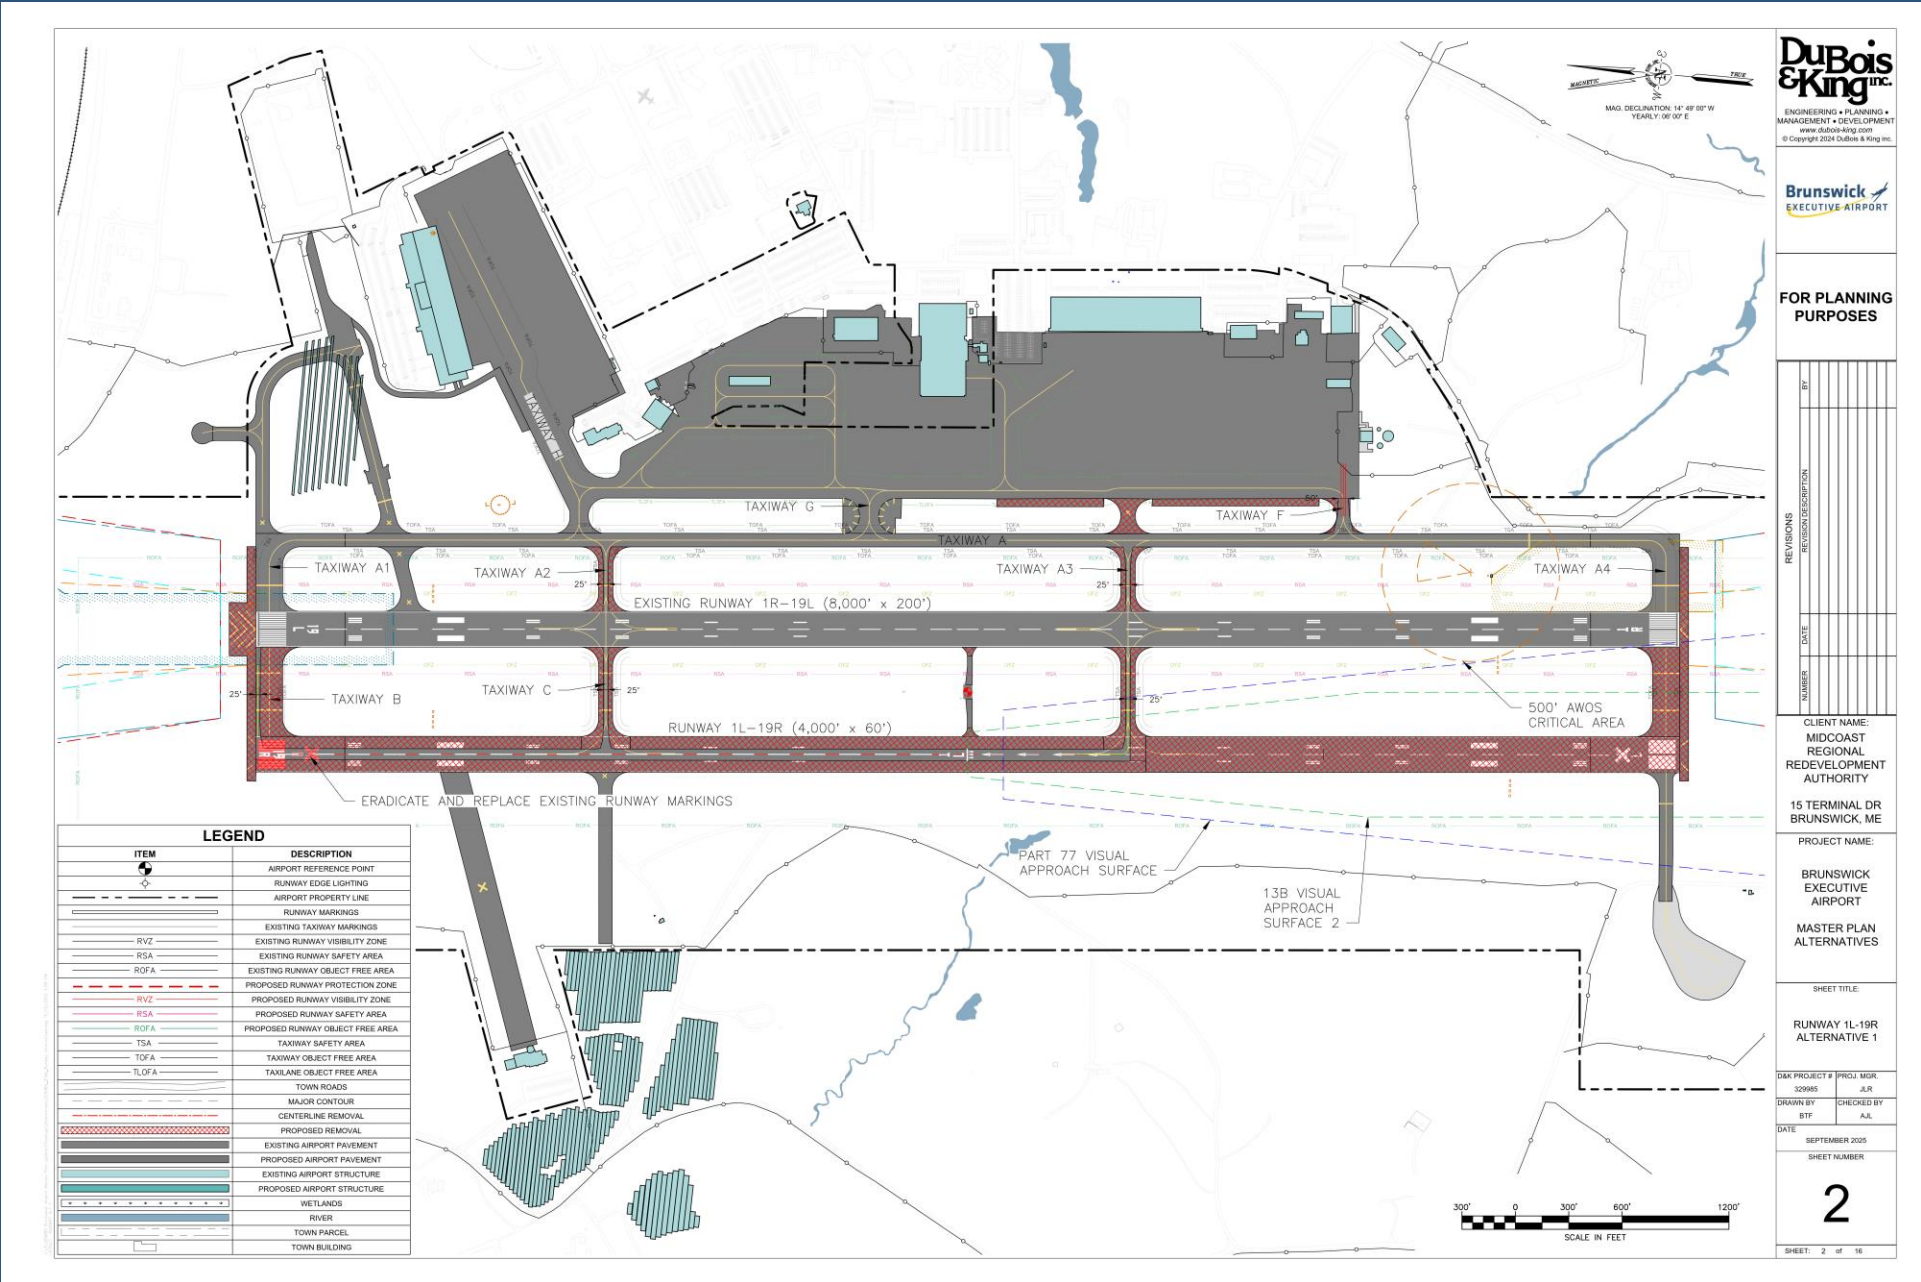


Runway Alternative 2 – Rehabilitate 1R/19L and Minimize 1L/19R to B-II Standards

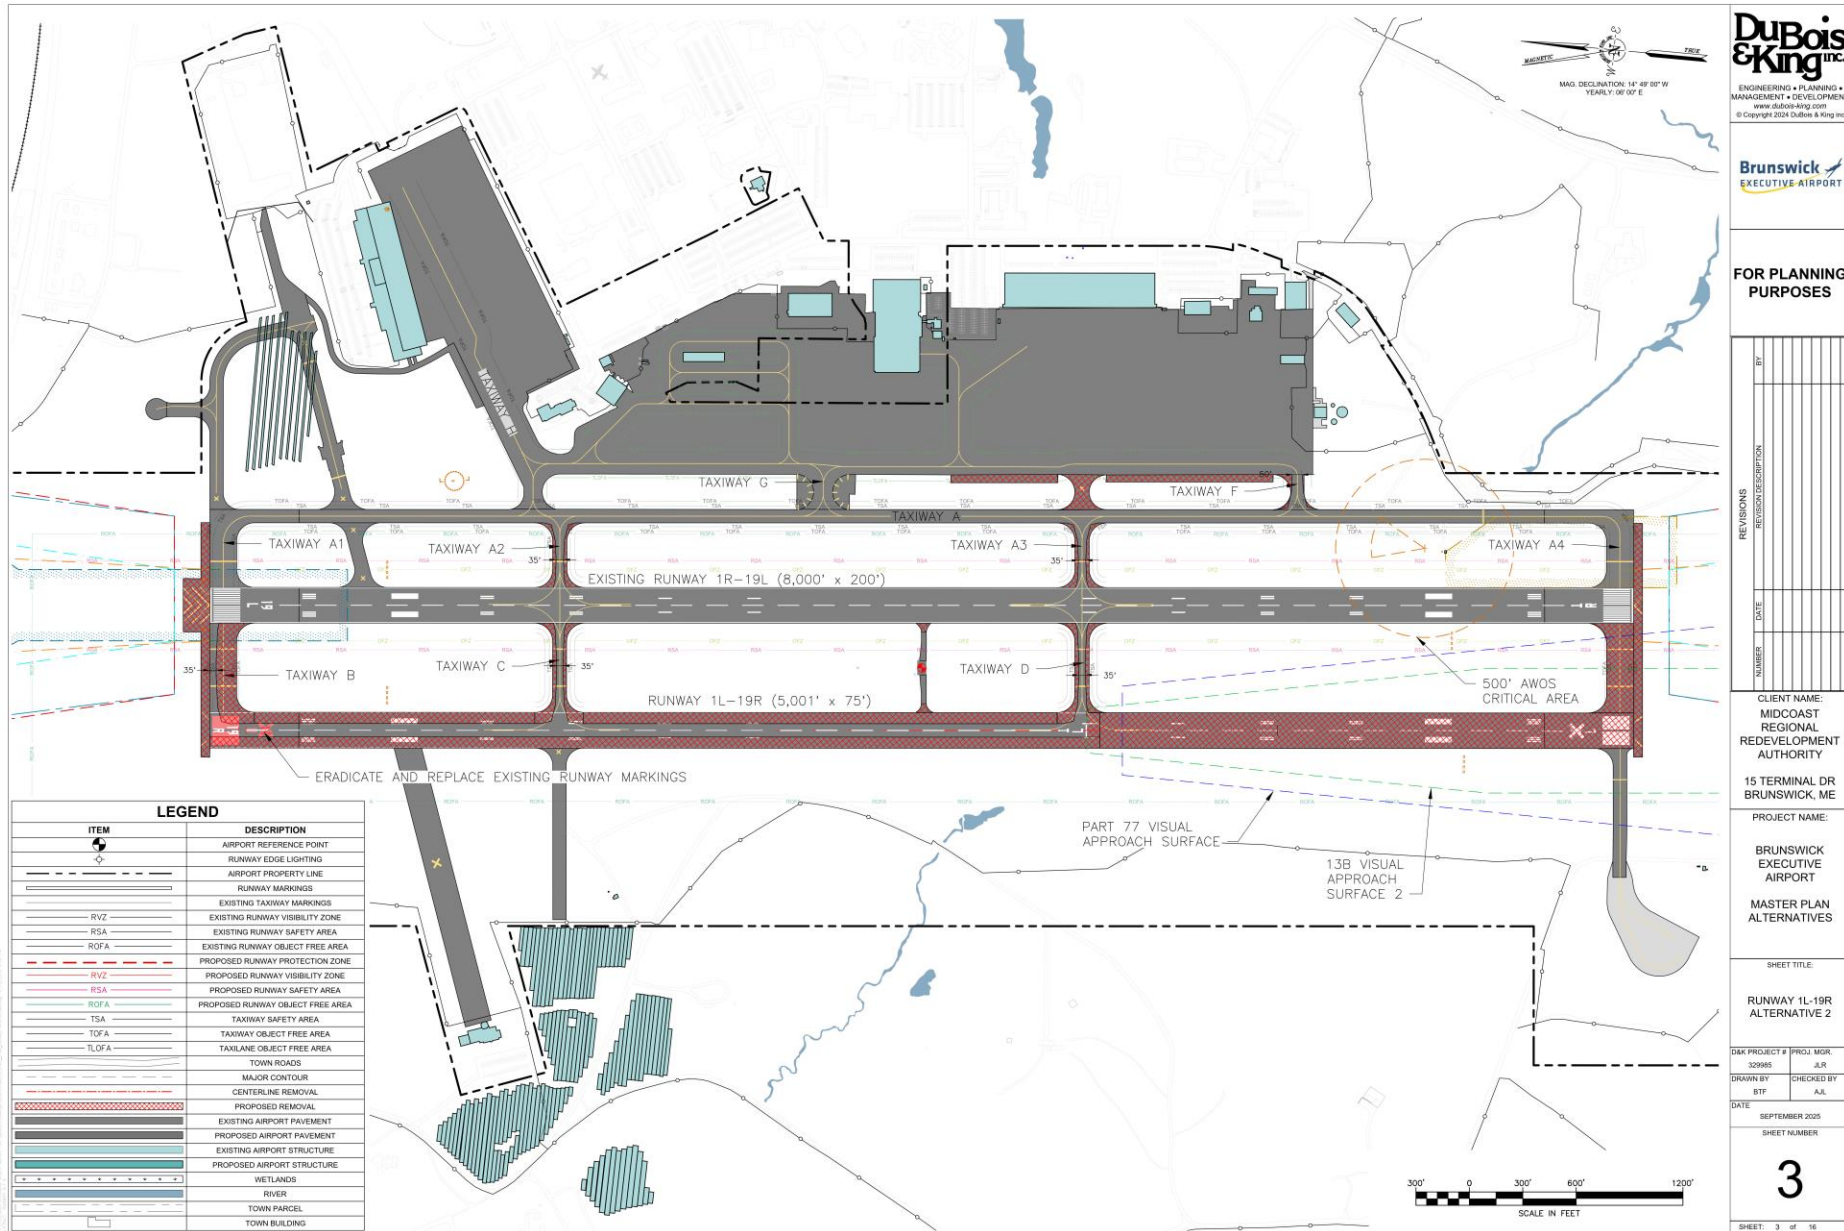


Apron Alternative – No Build

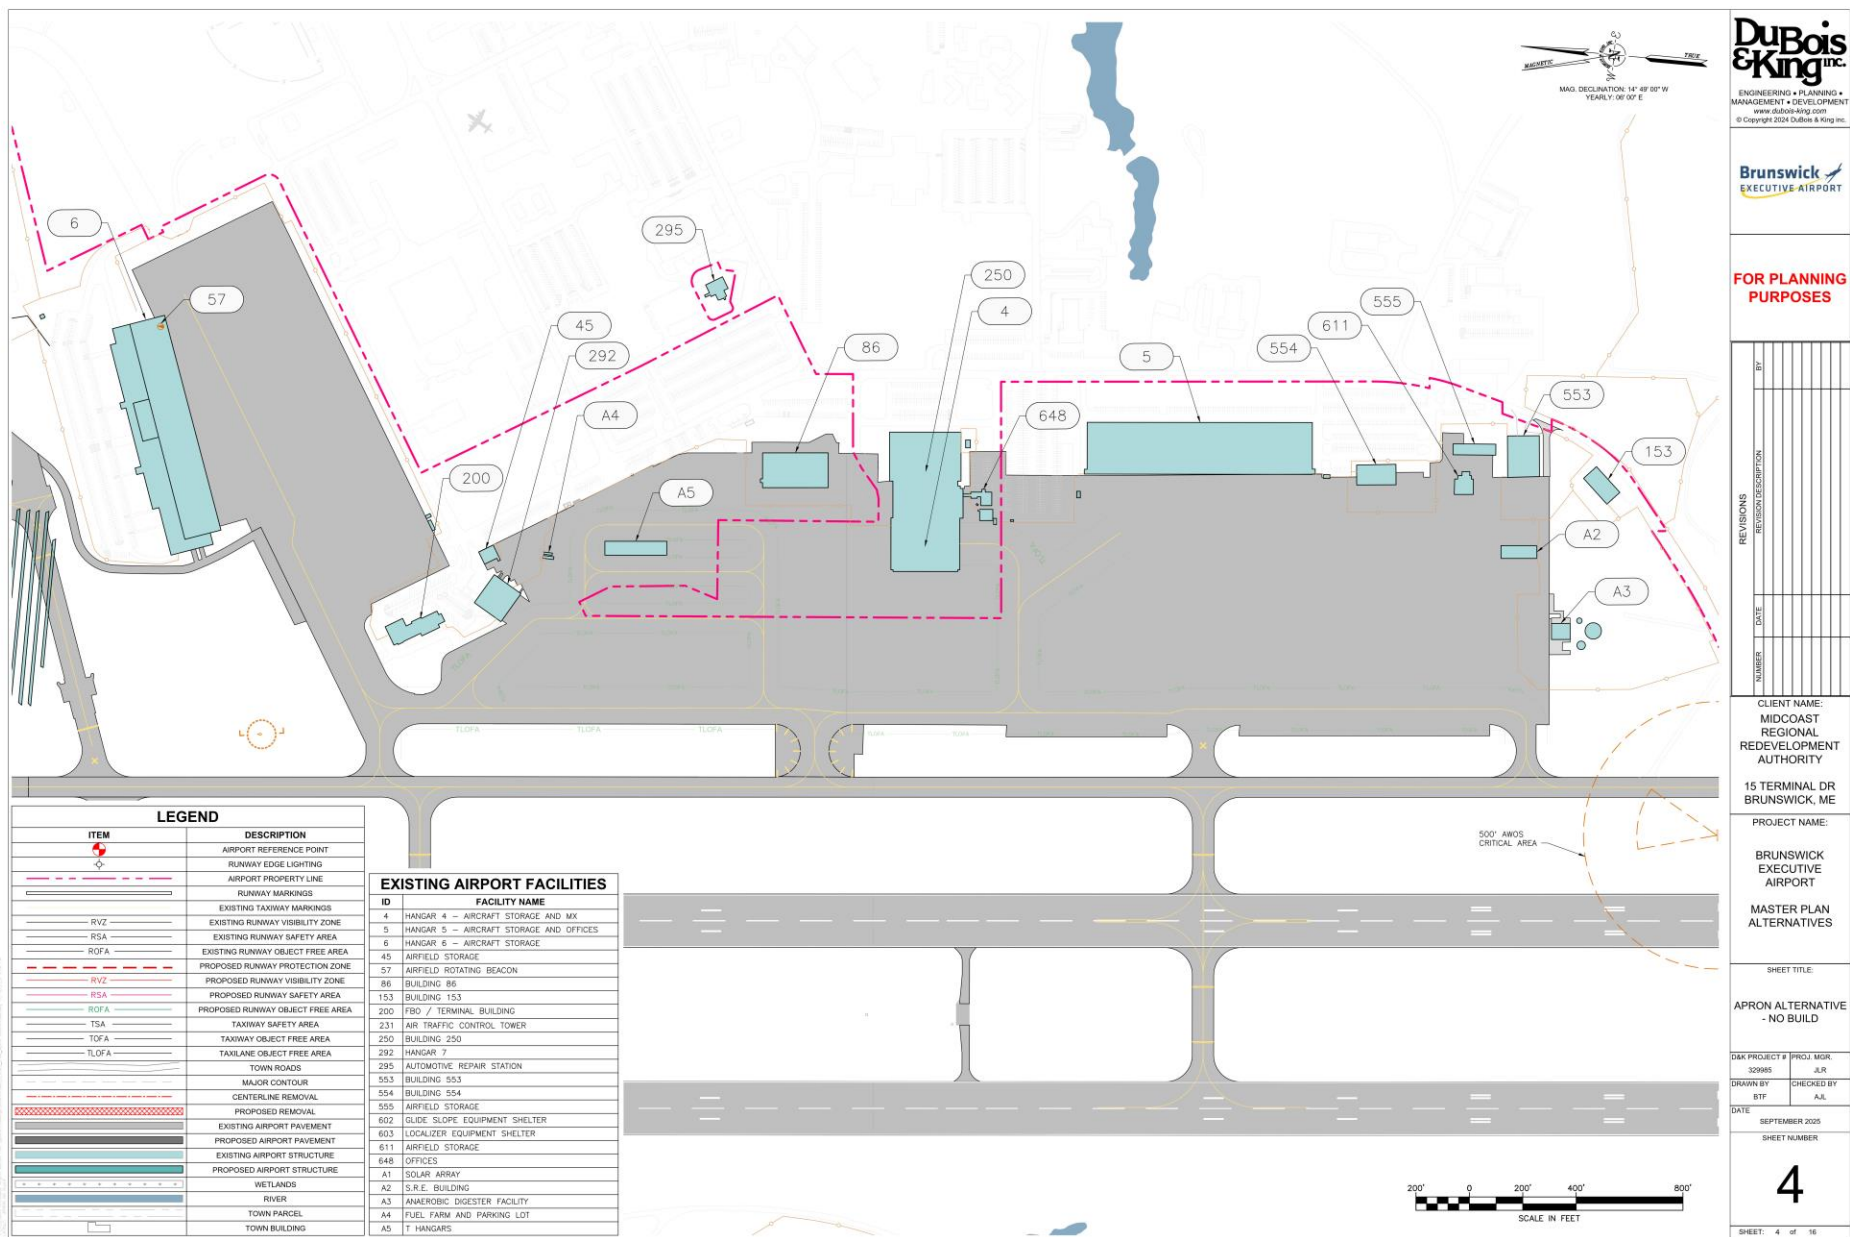


Apron Alternative 1

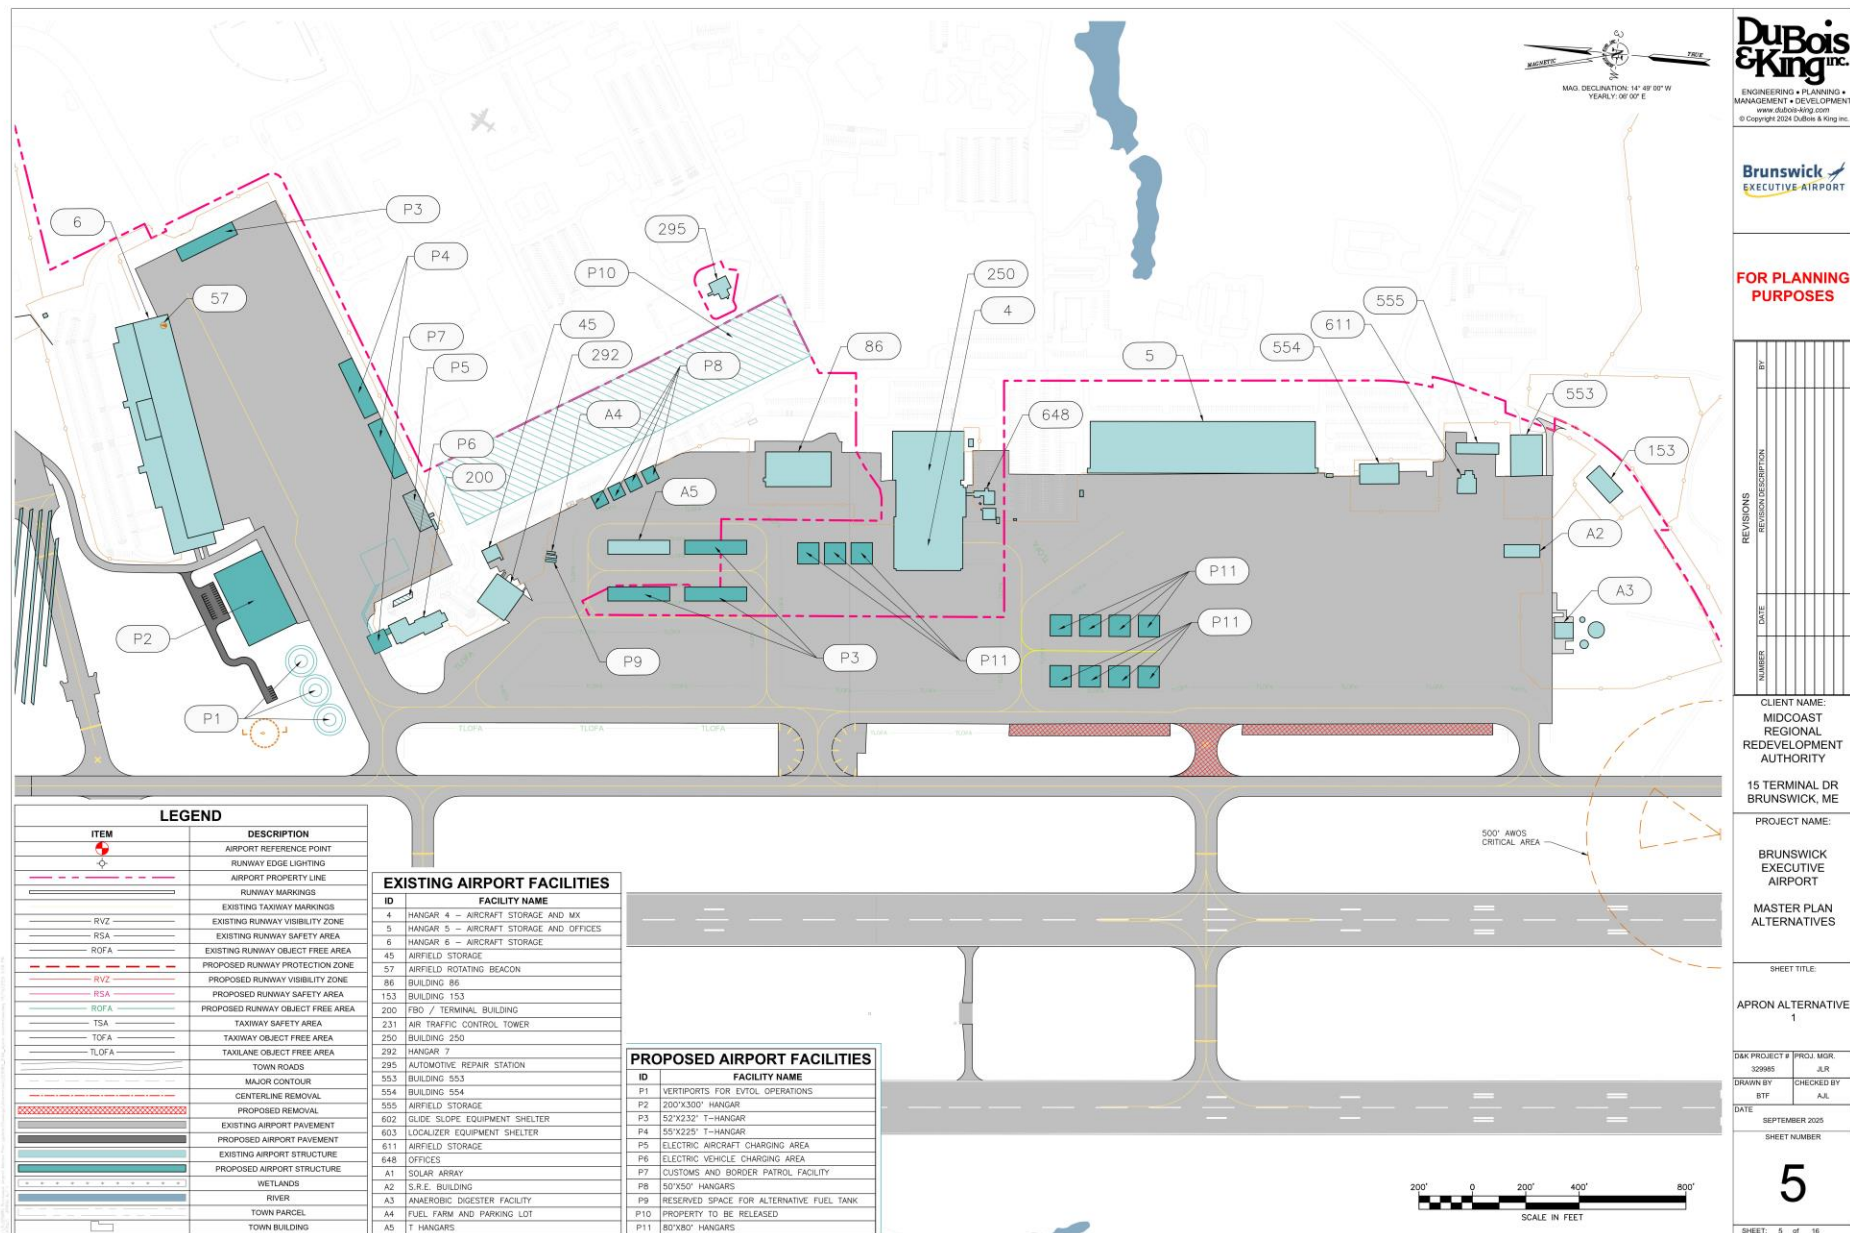


Apron Alternative 1 – North Apron

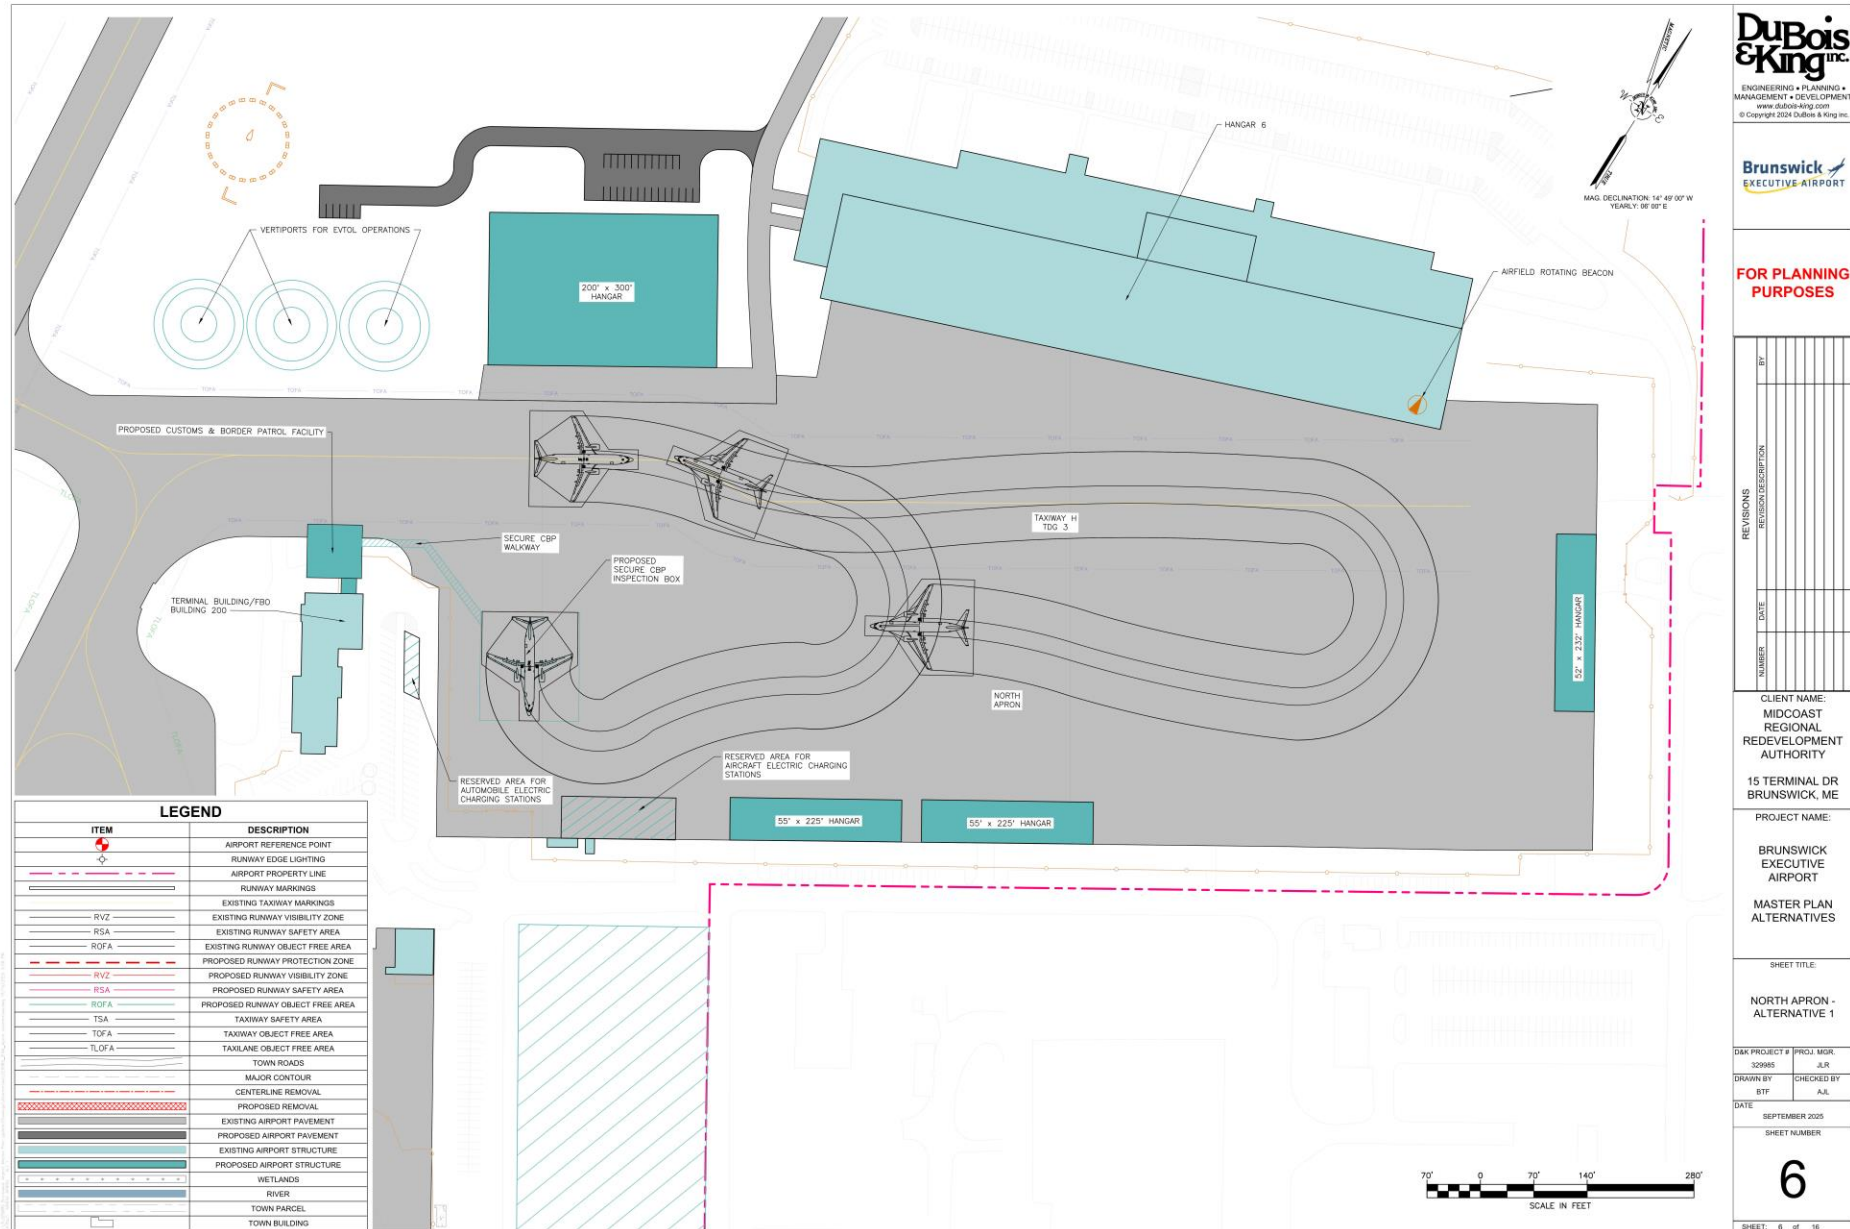


Apron Alternative 1 – Terminal Apron

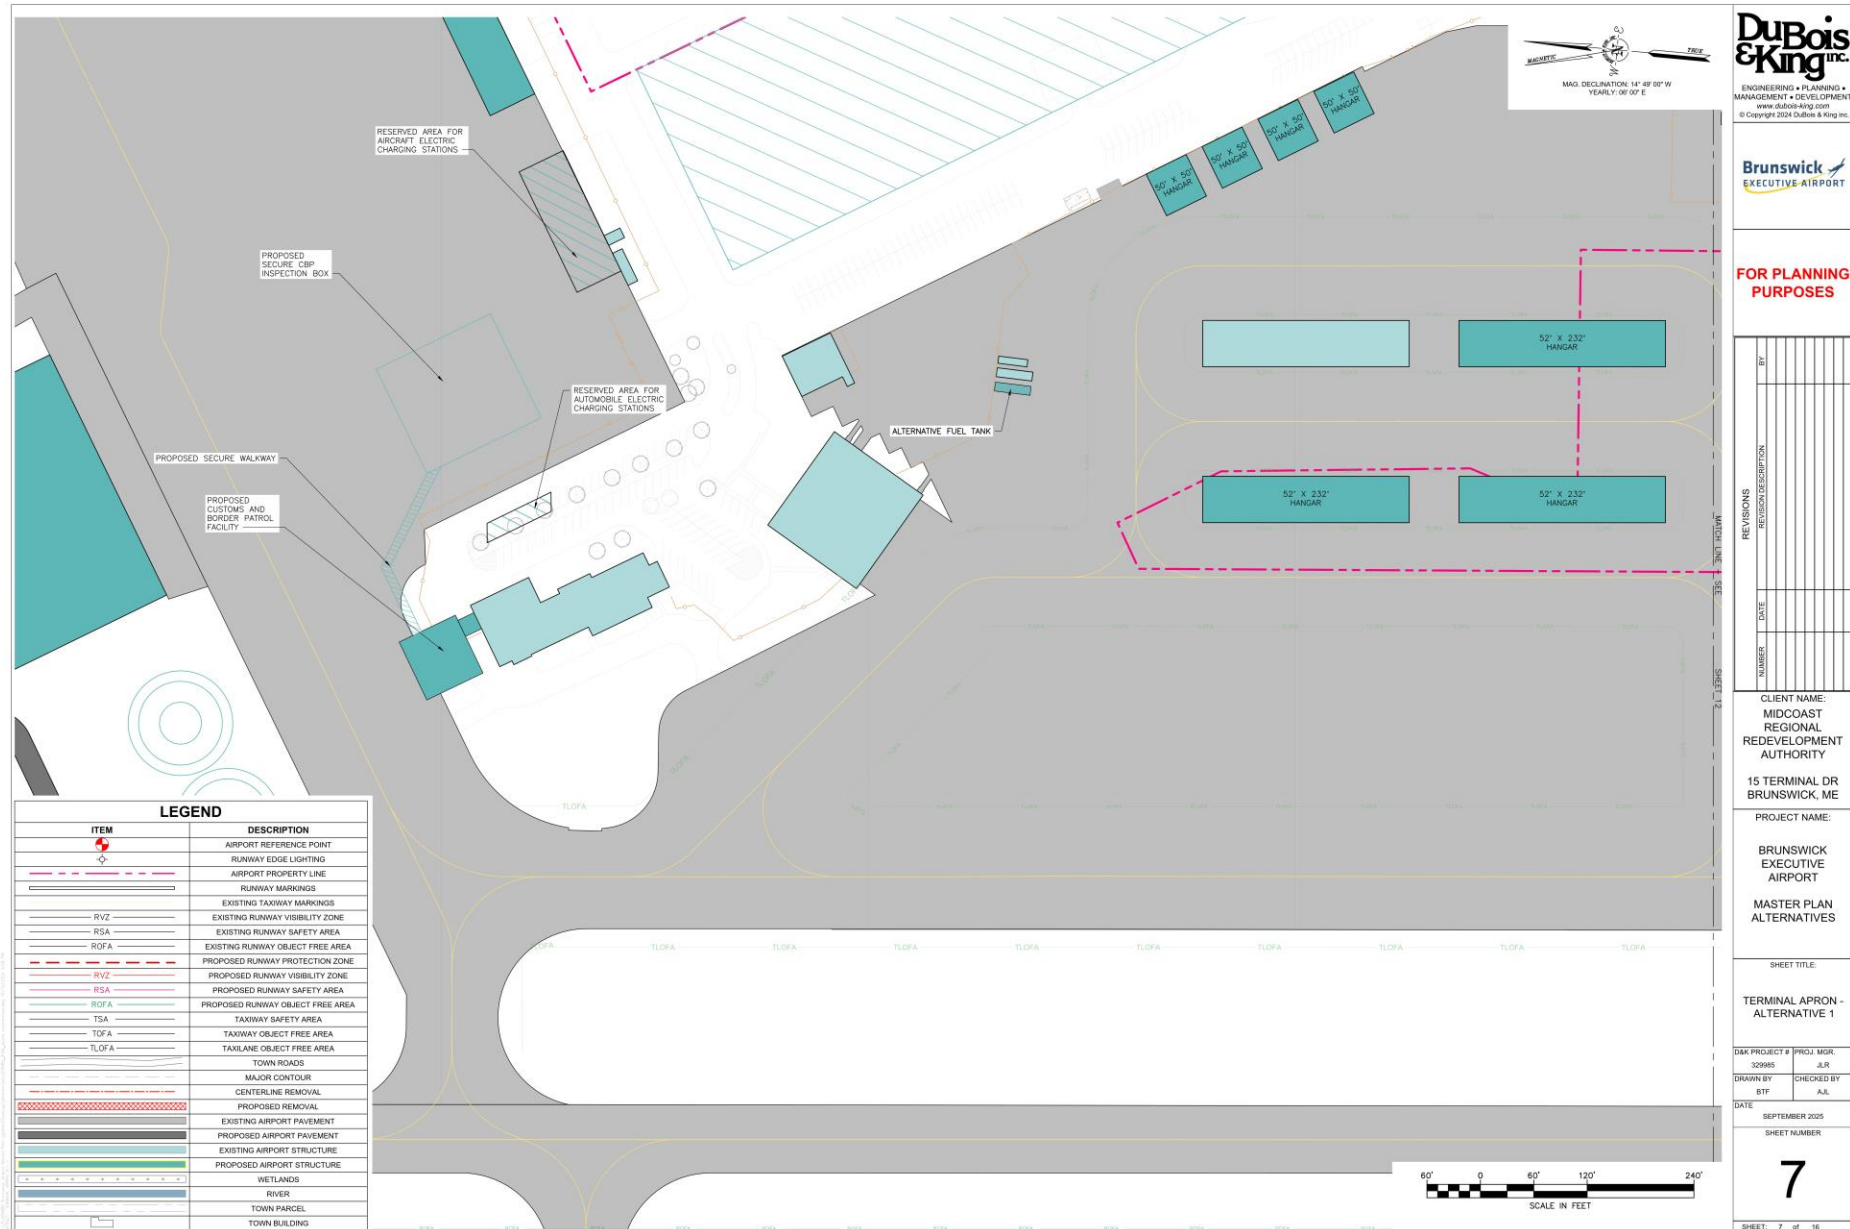


Apron Alternative 1 – South Apron

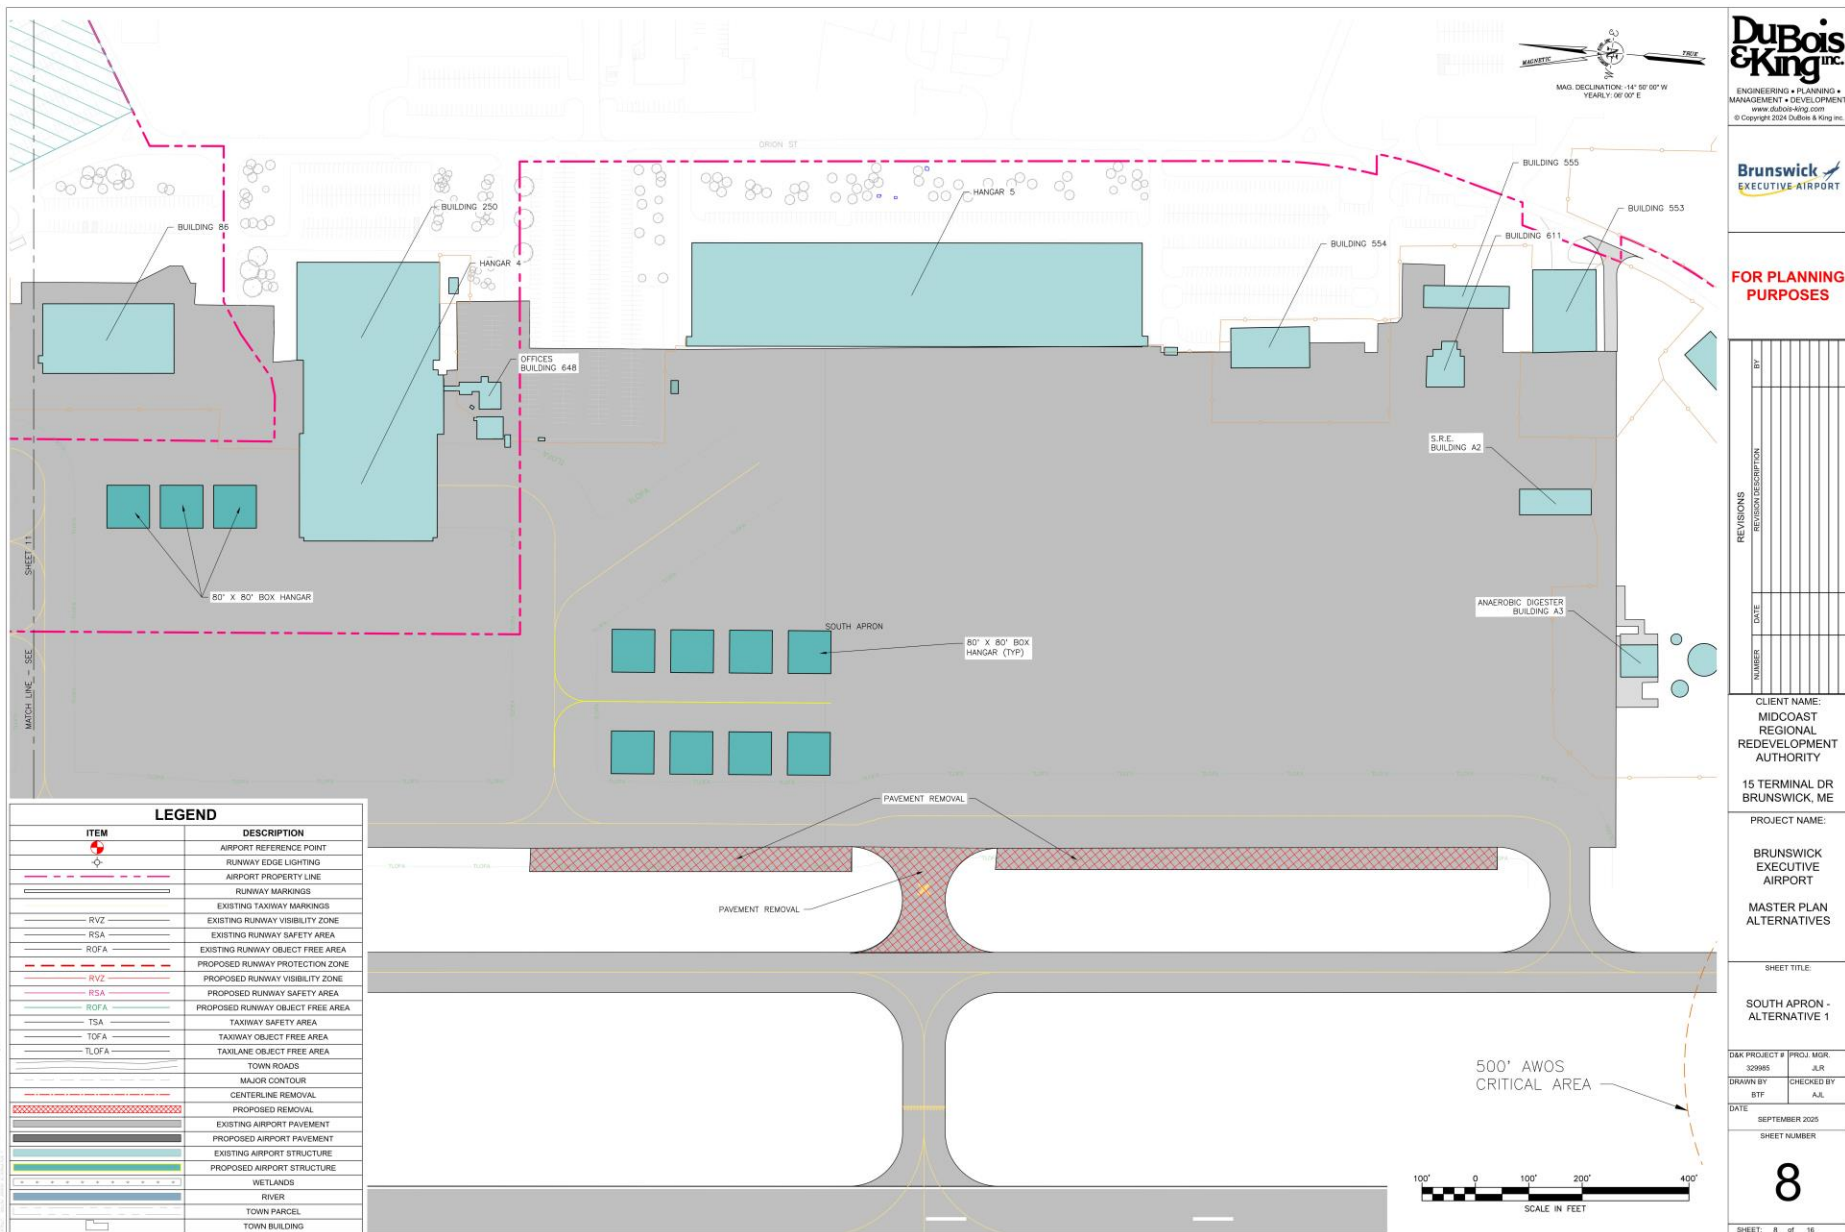


Apron Alternative 2

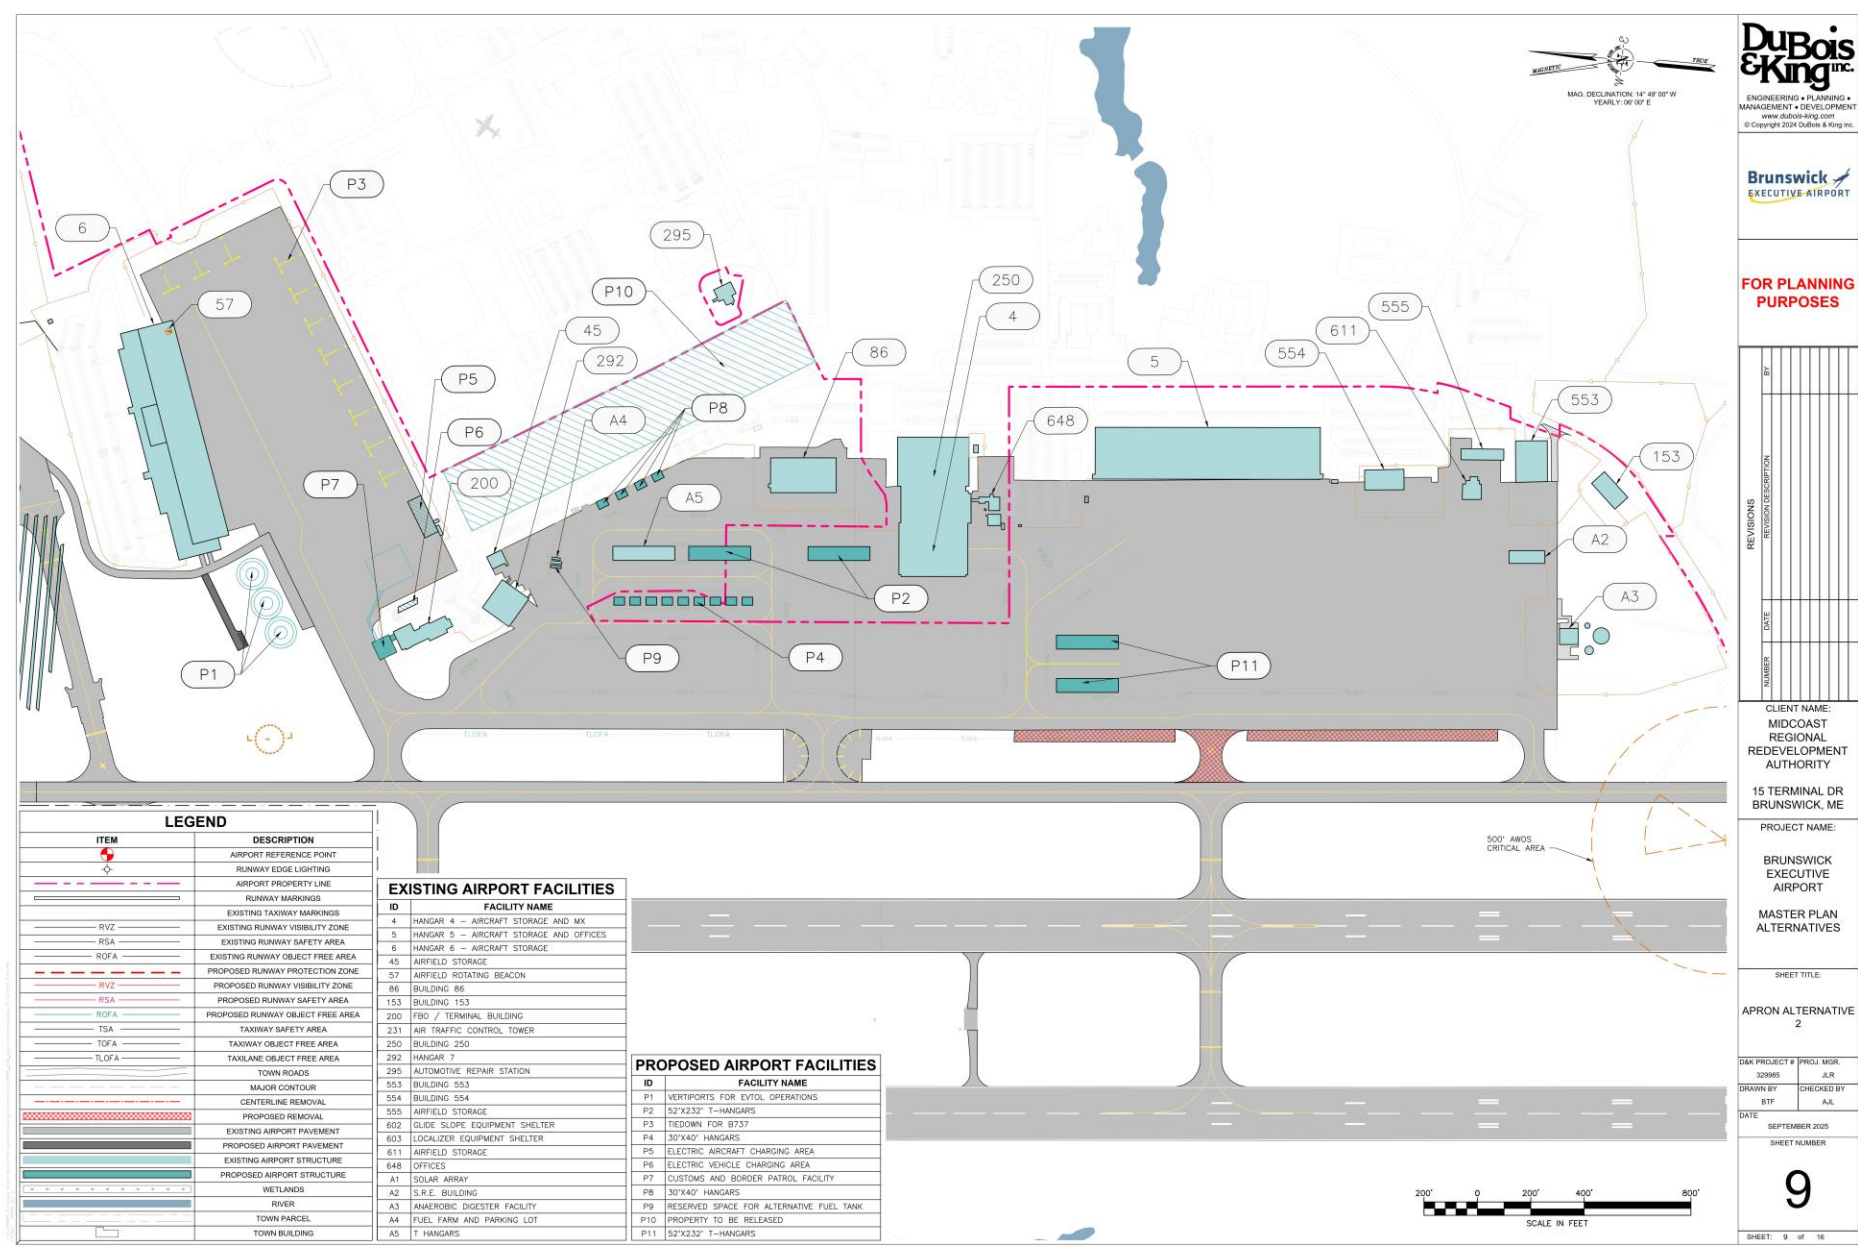


Apron Alternative 2 – North Apron

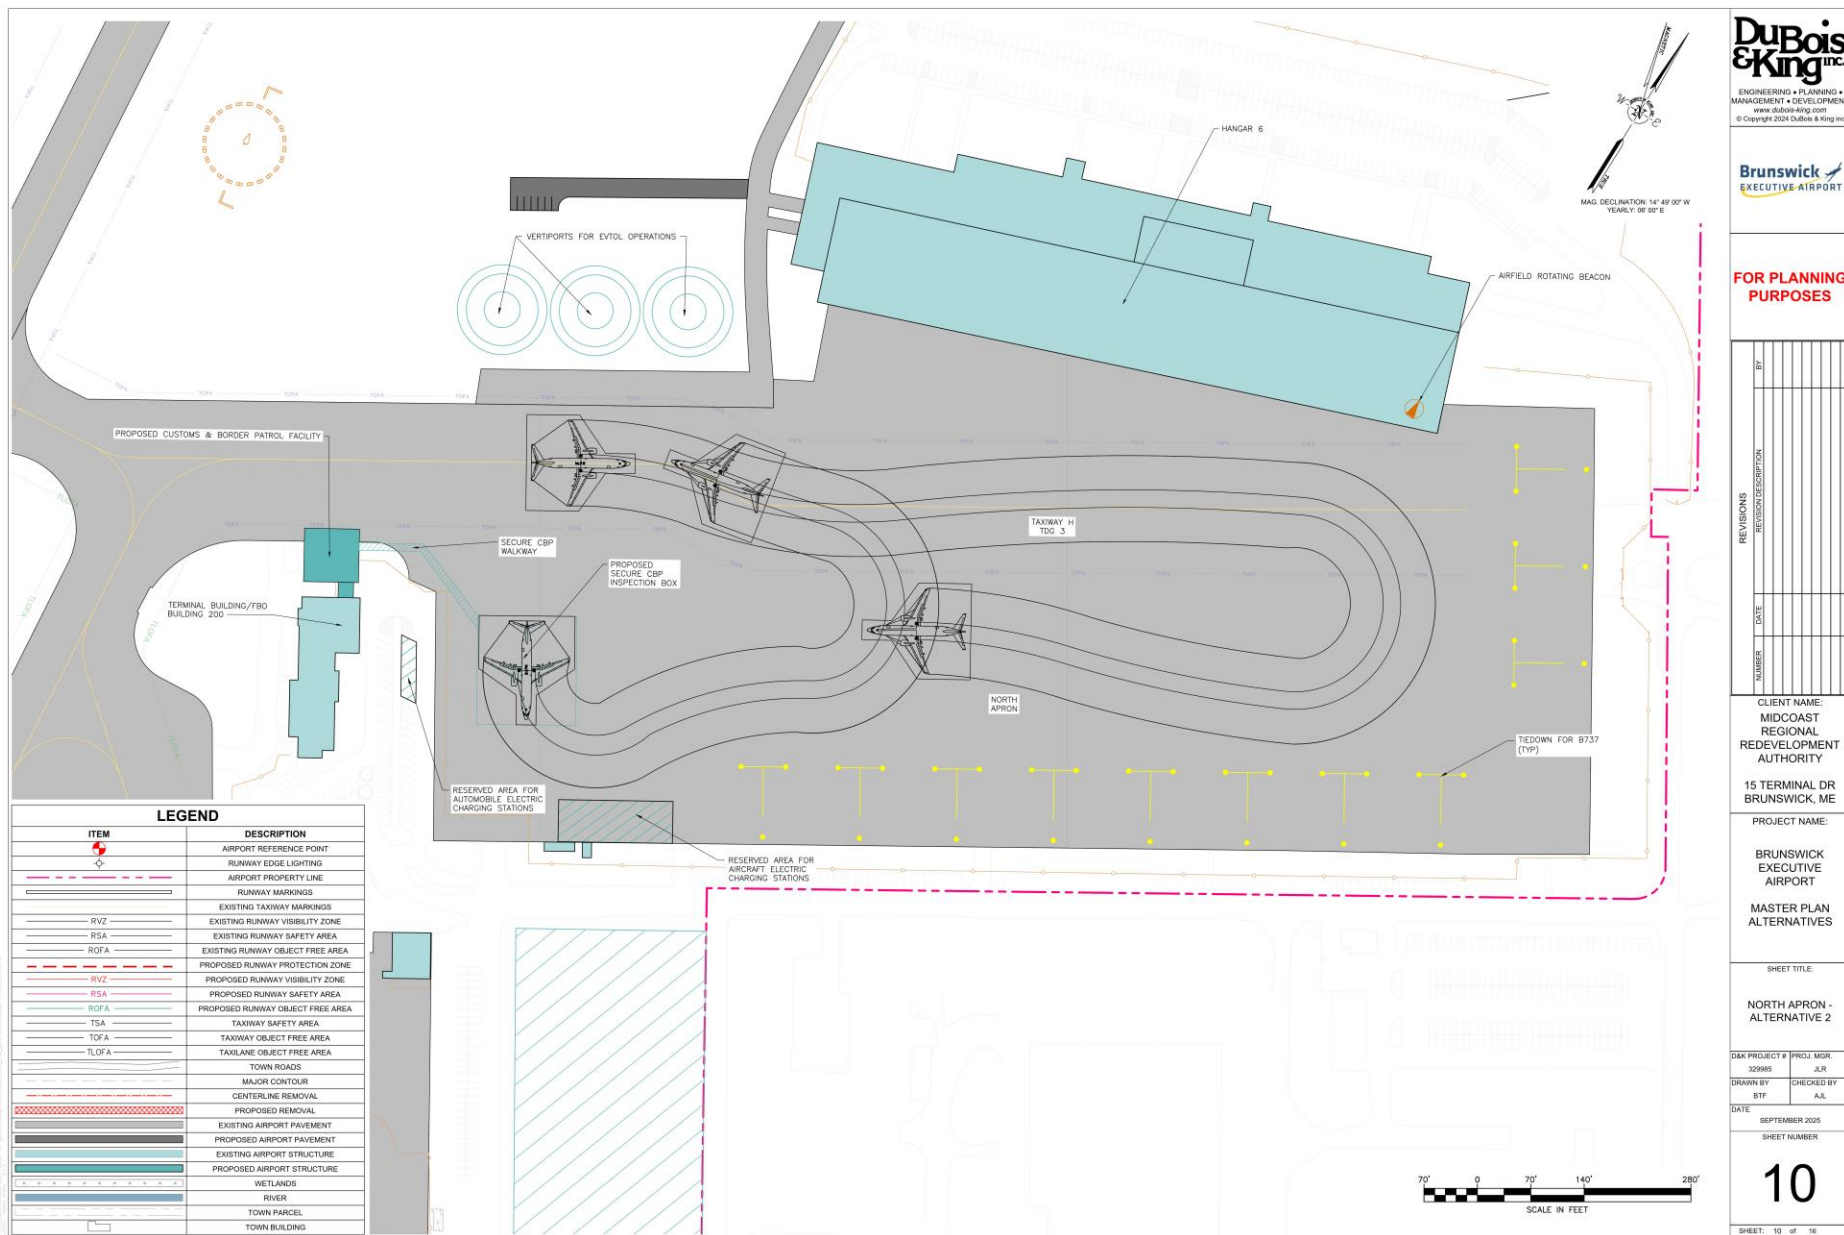


Apron Alternative 2 – Terminal Apron

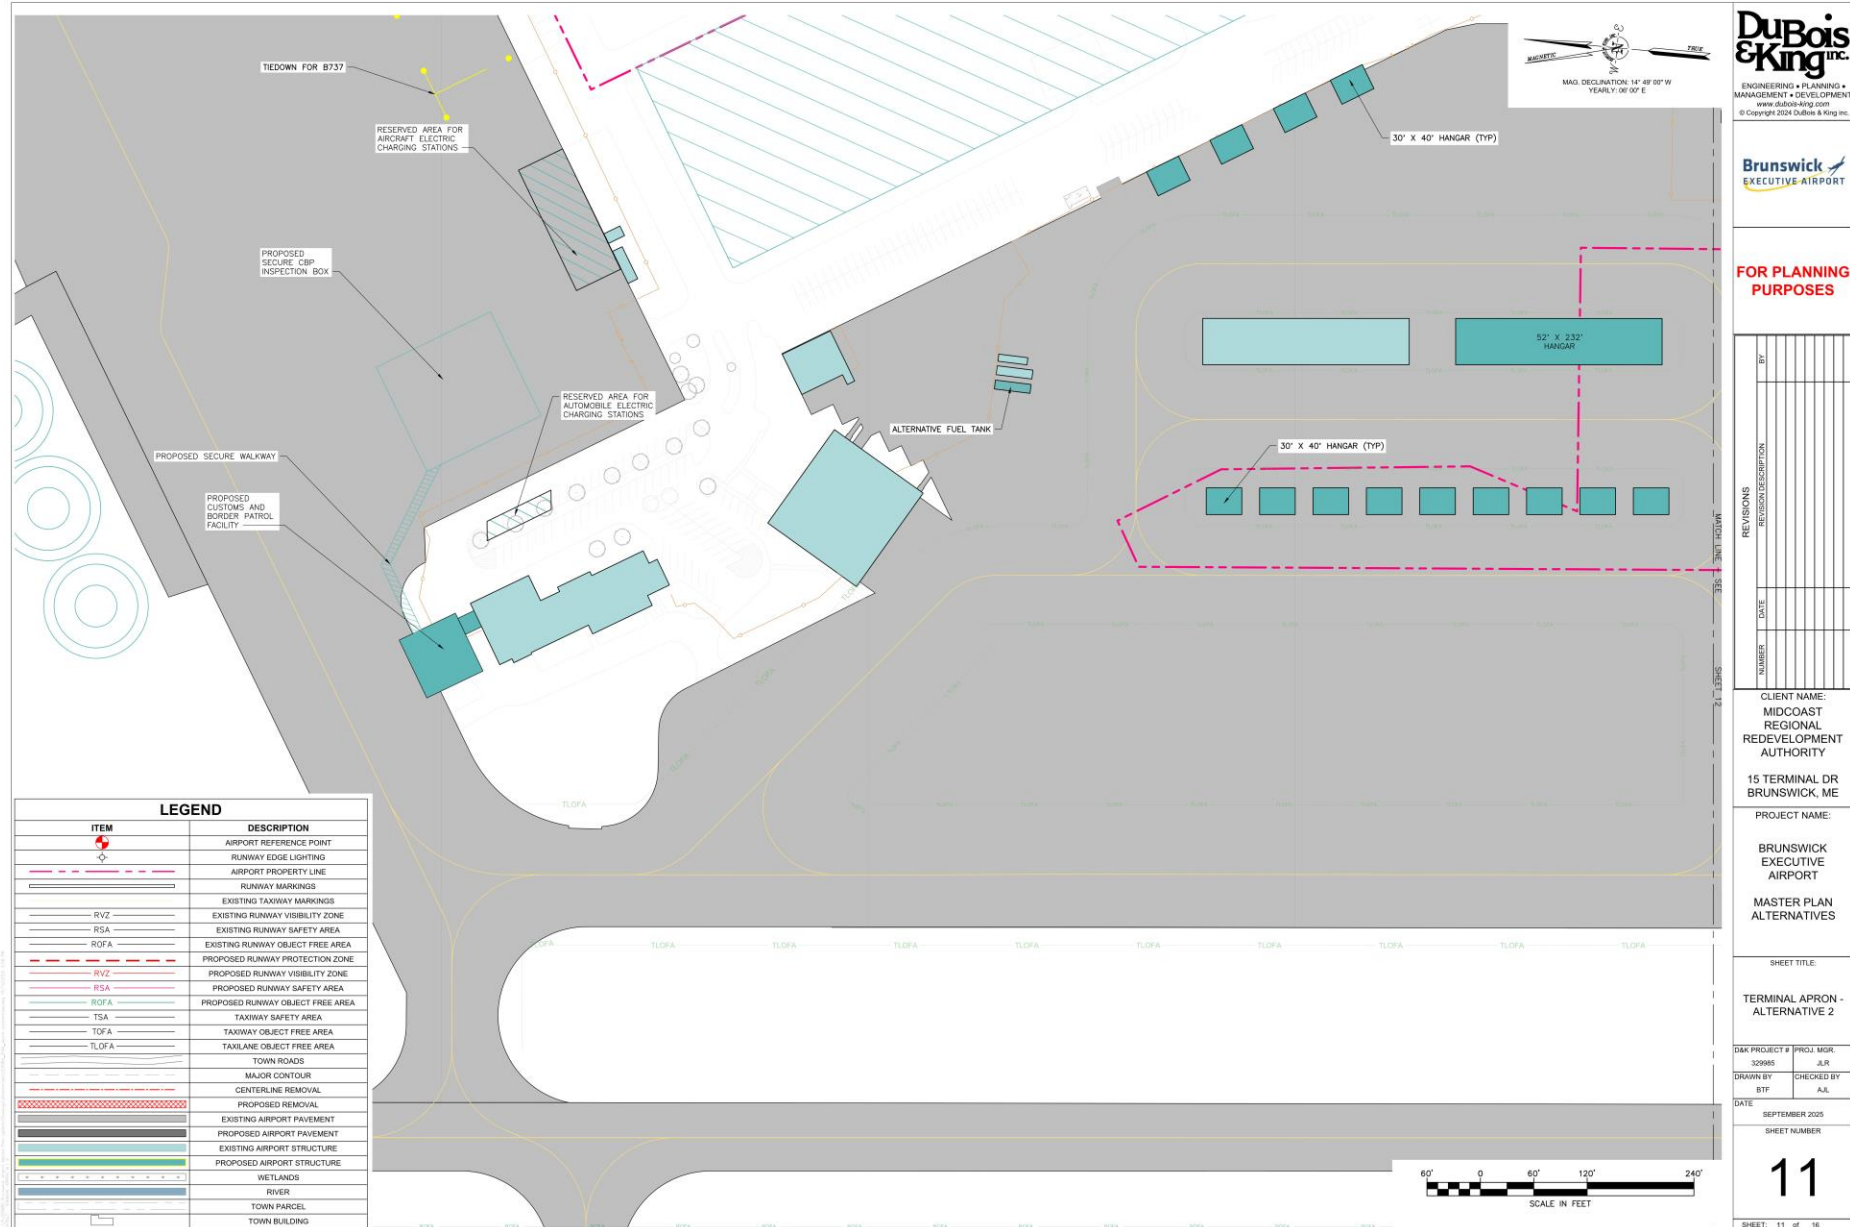


Apron Alternative 2 – South Apron

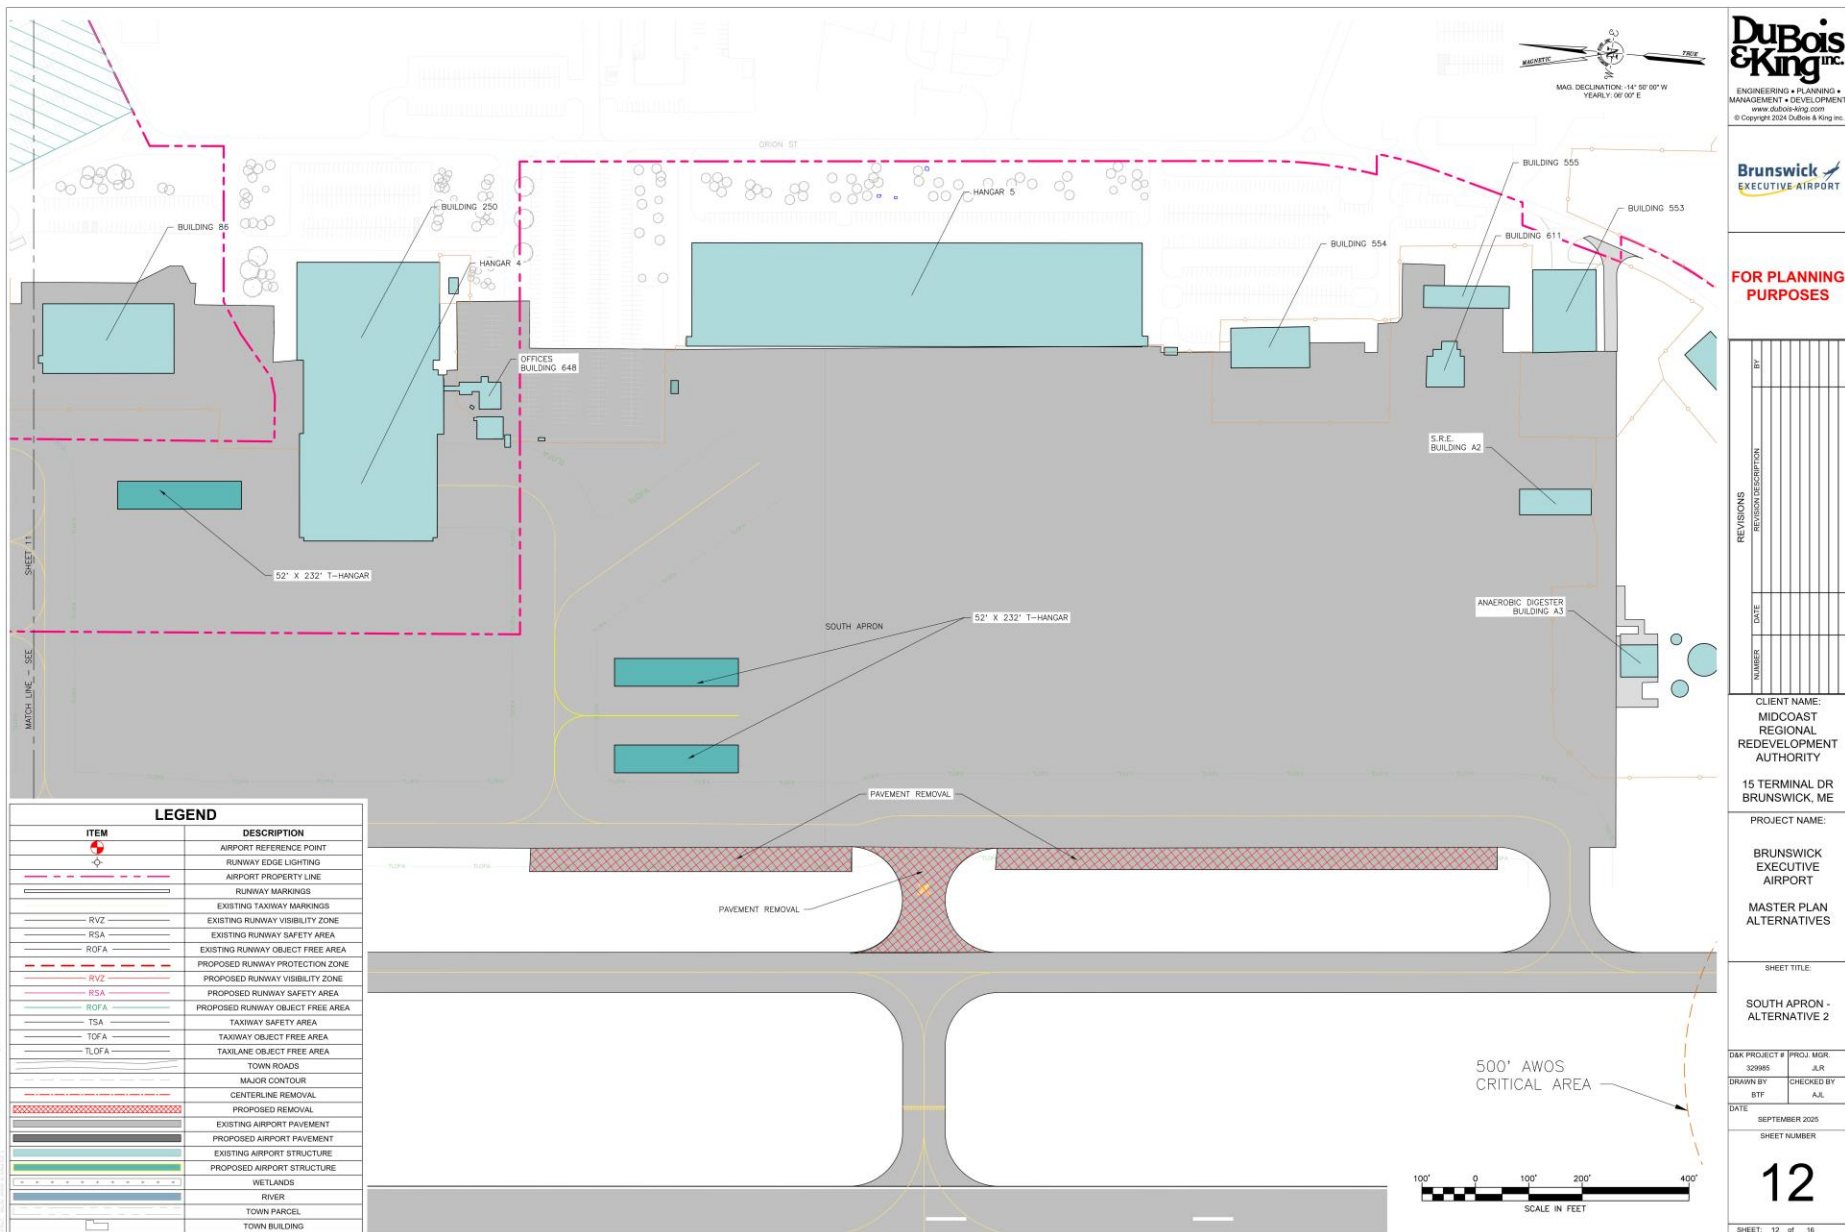


West Area Development – No Build

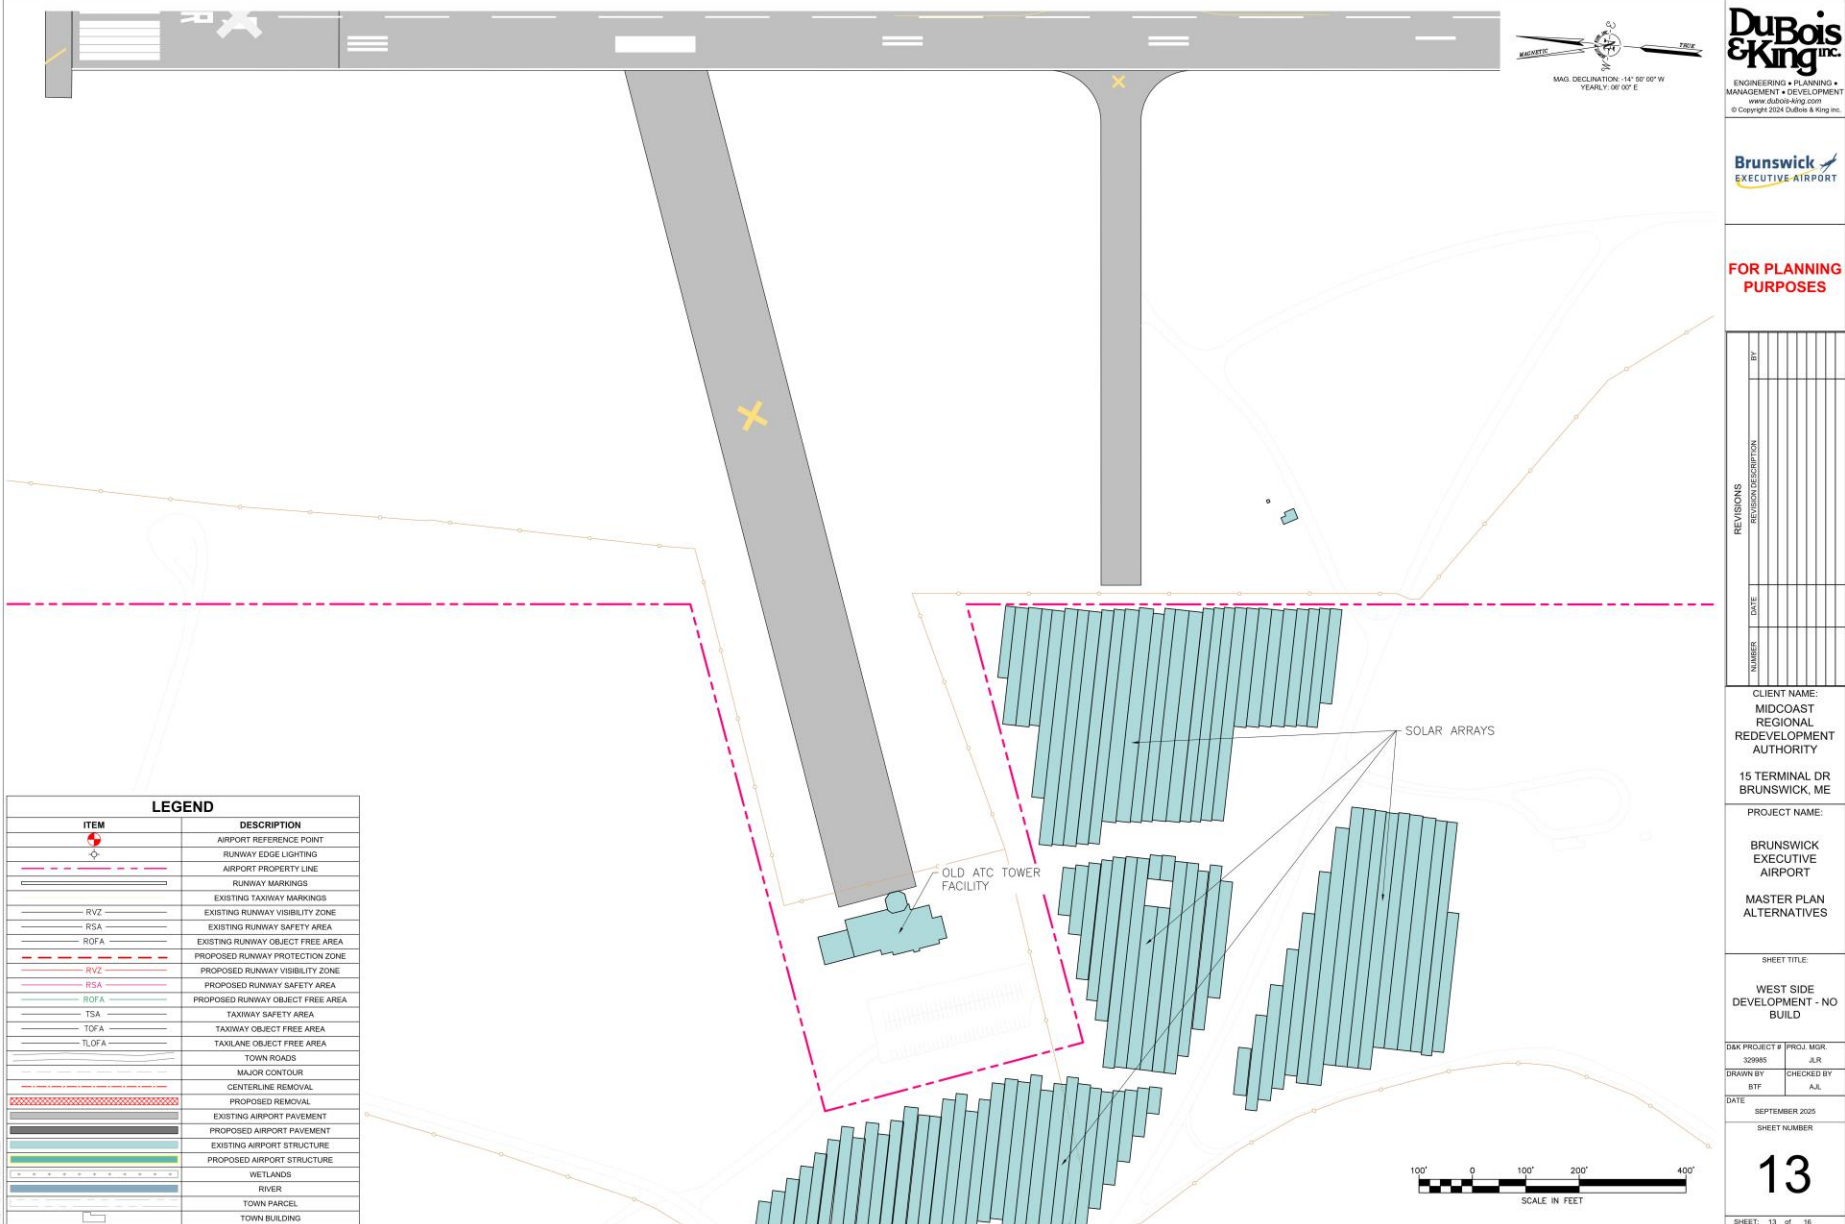

West Area Development Alternative 1

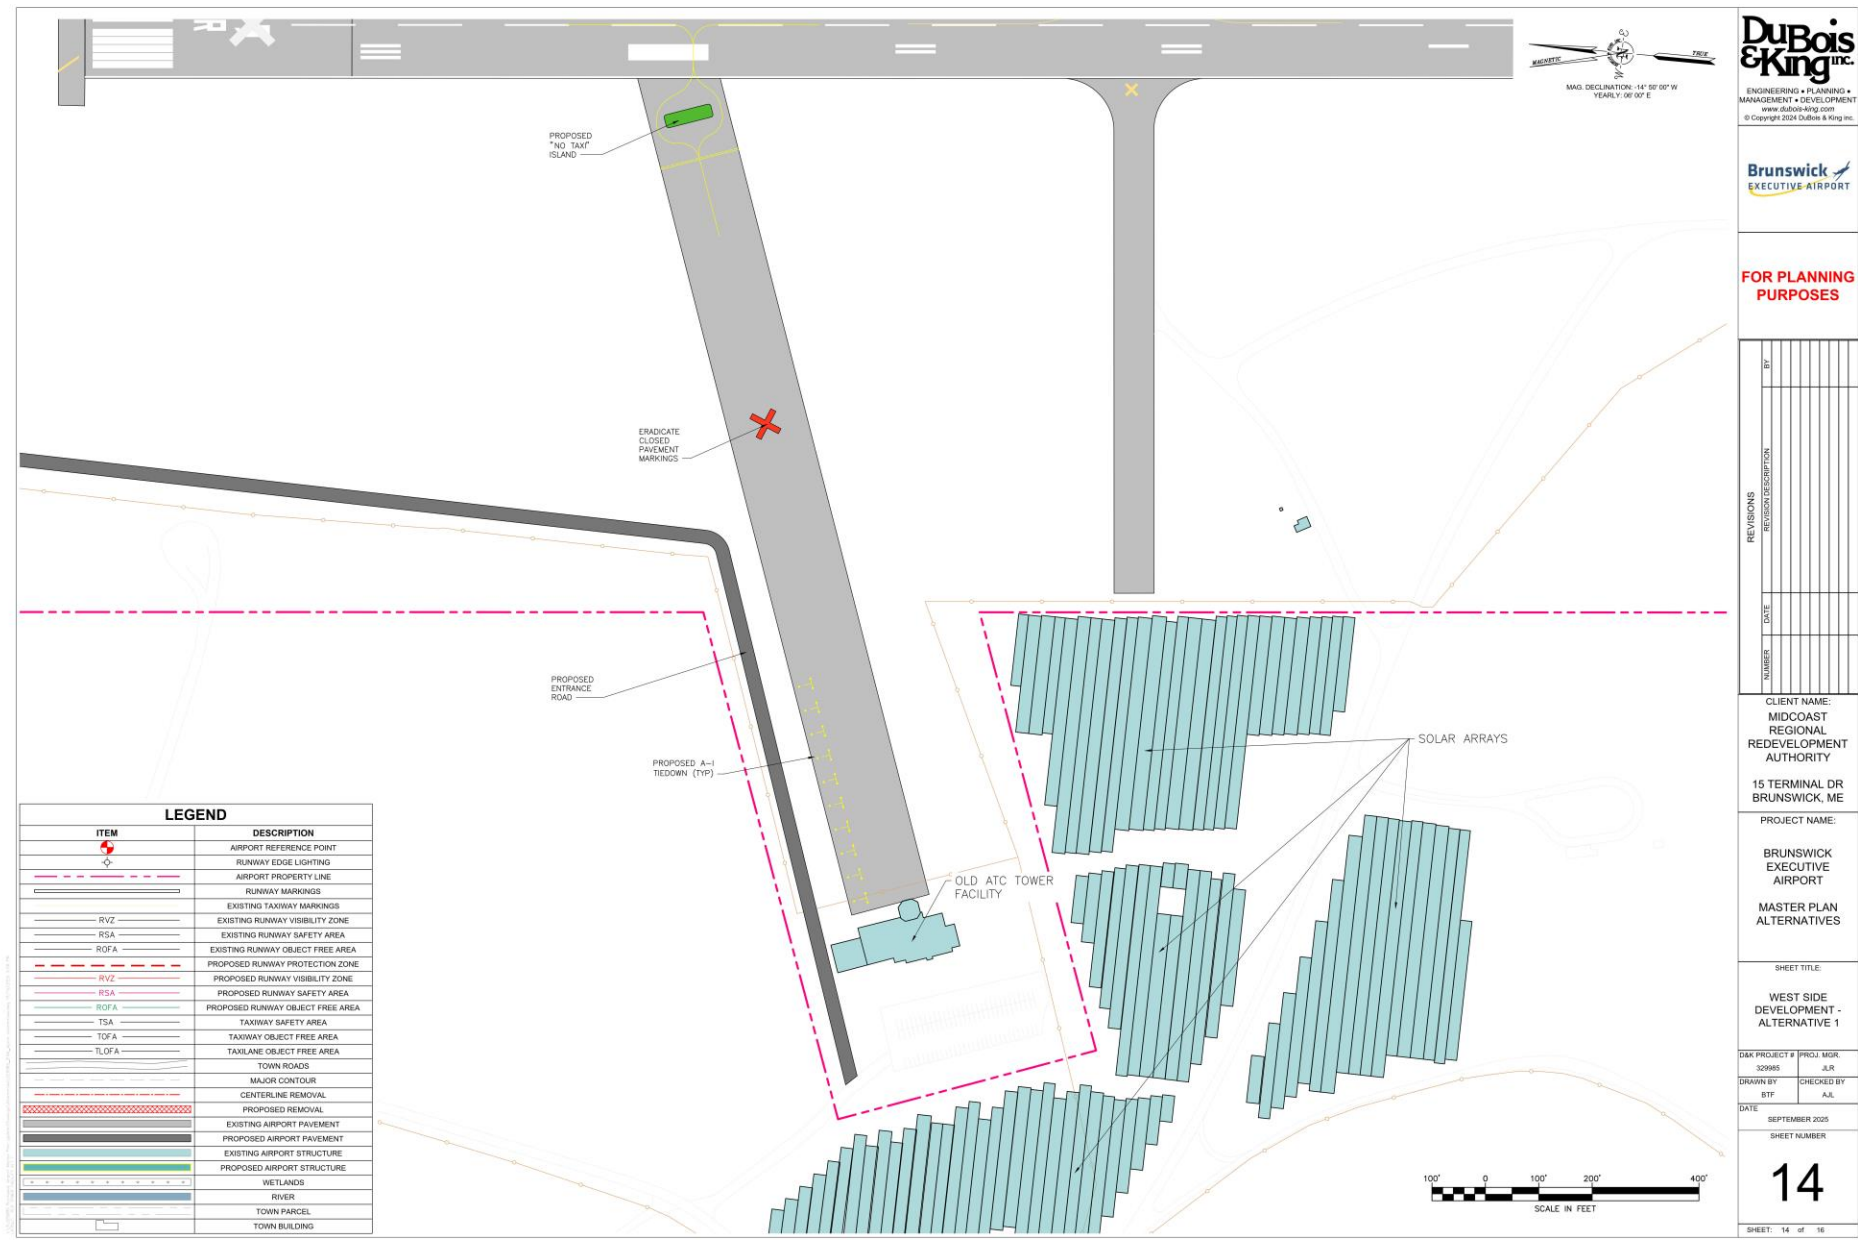

West Area Development Alternative 2

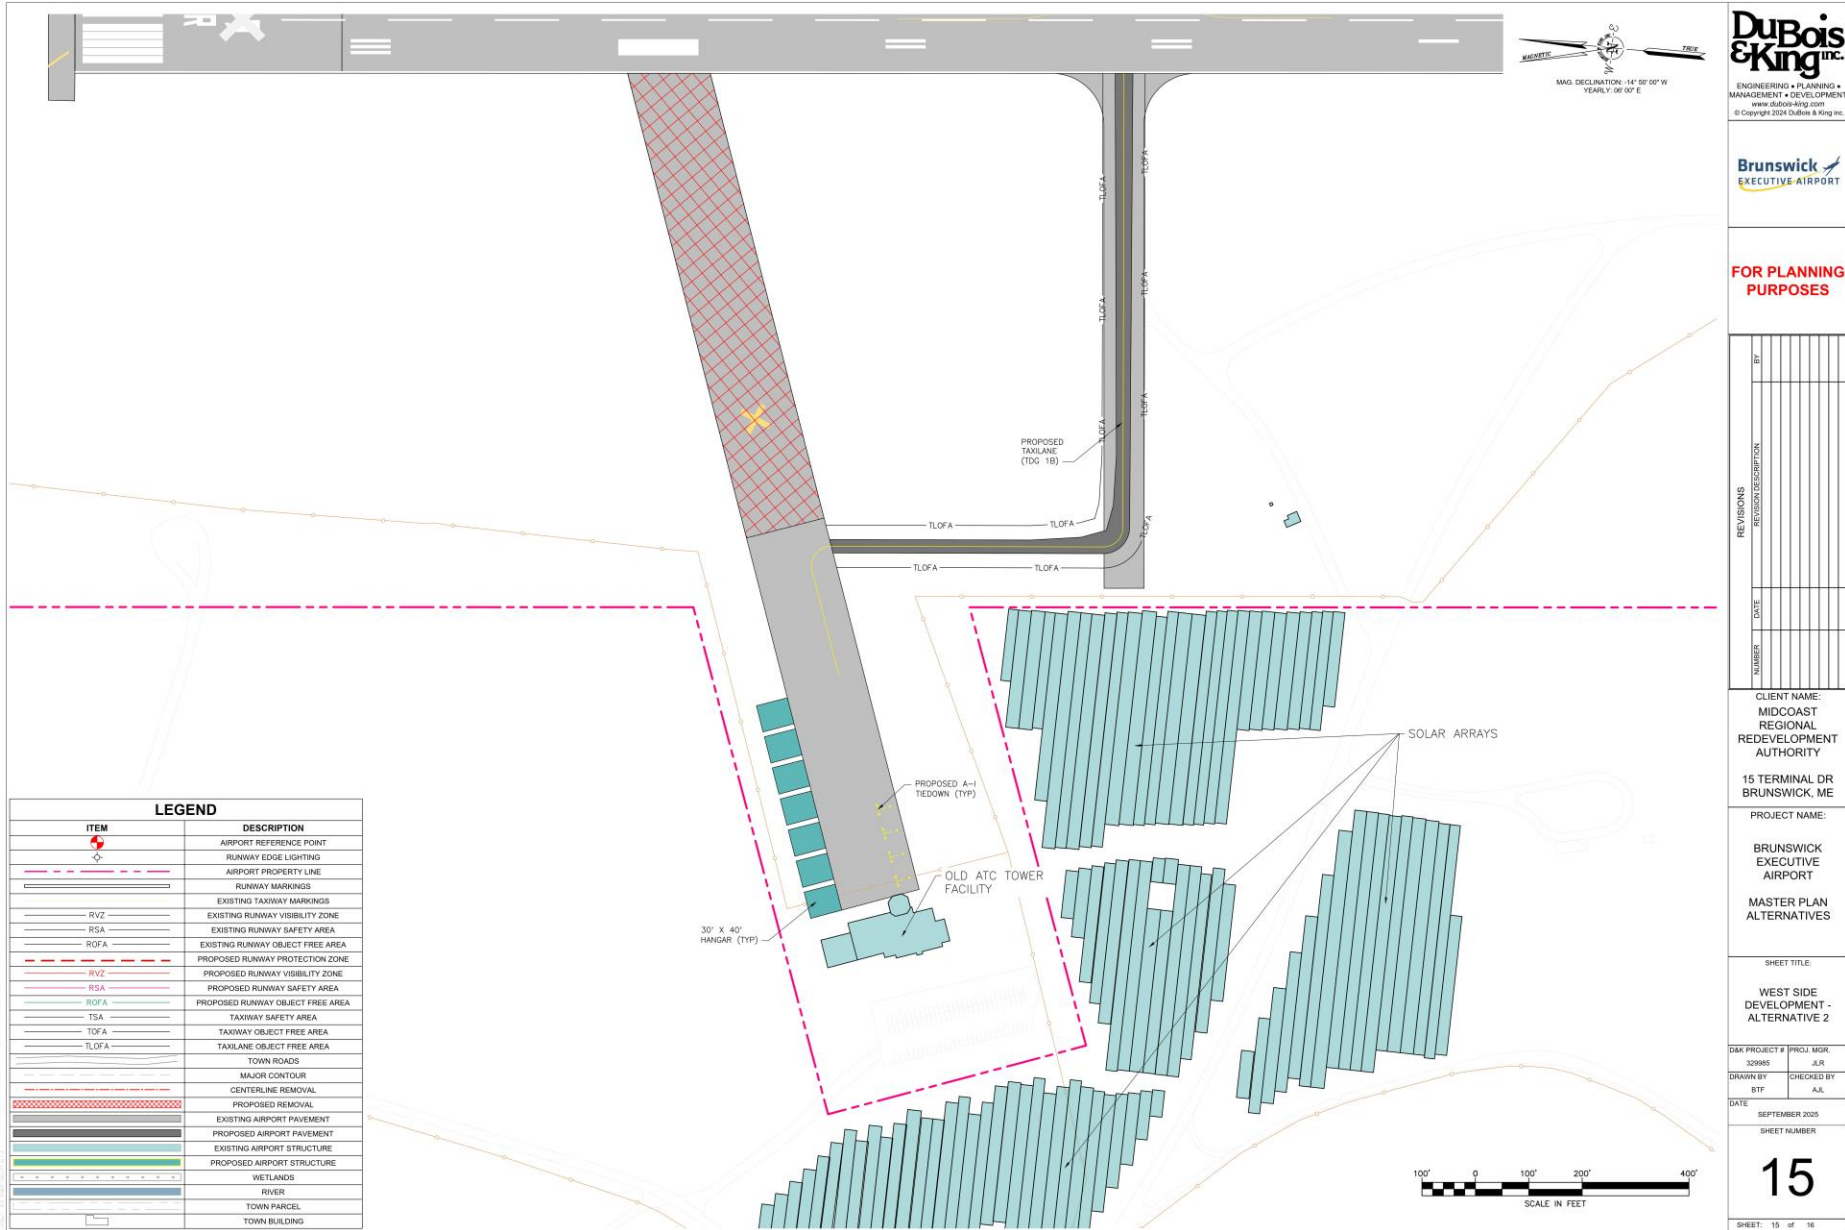

Timeline

COMPLETED

Development of
Forecast, Facility
Needs, and Second
Public Meeting

Presentation of
Alternatives at Third
Public Meeting

**OCT
2025**

**JAN
2025**

Airport Layout Plan,
Capital Improvement
Plan, Document
Finalization and
Final Public Meeting

Implement Plan

TBD


Thank-you

Questions

Comments



BXMAirport@gmail.com

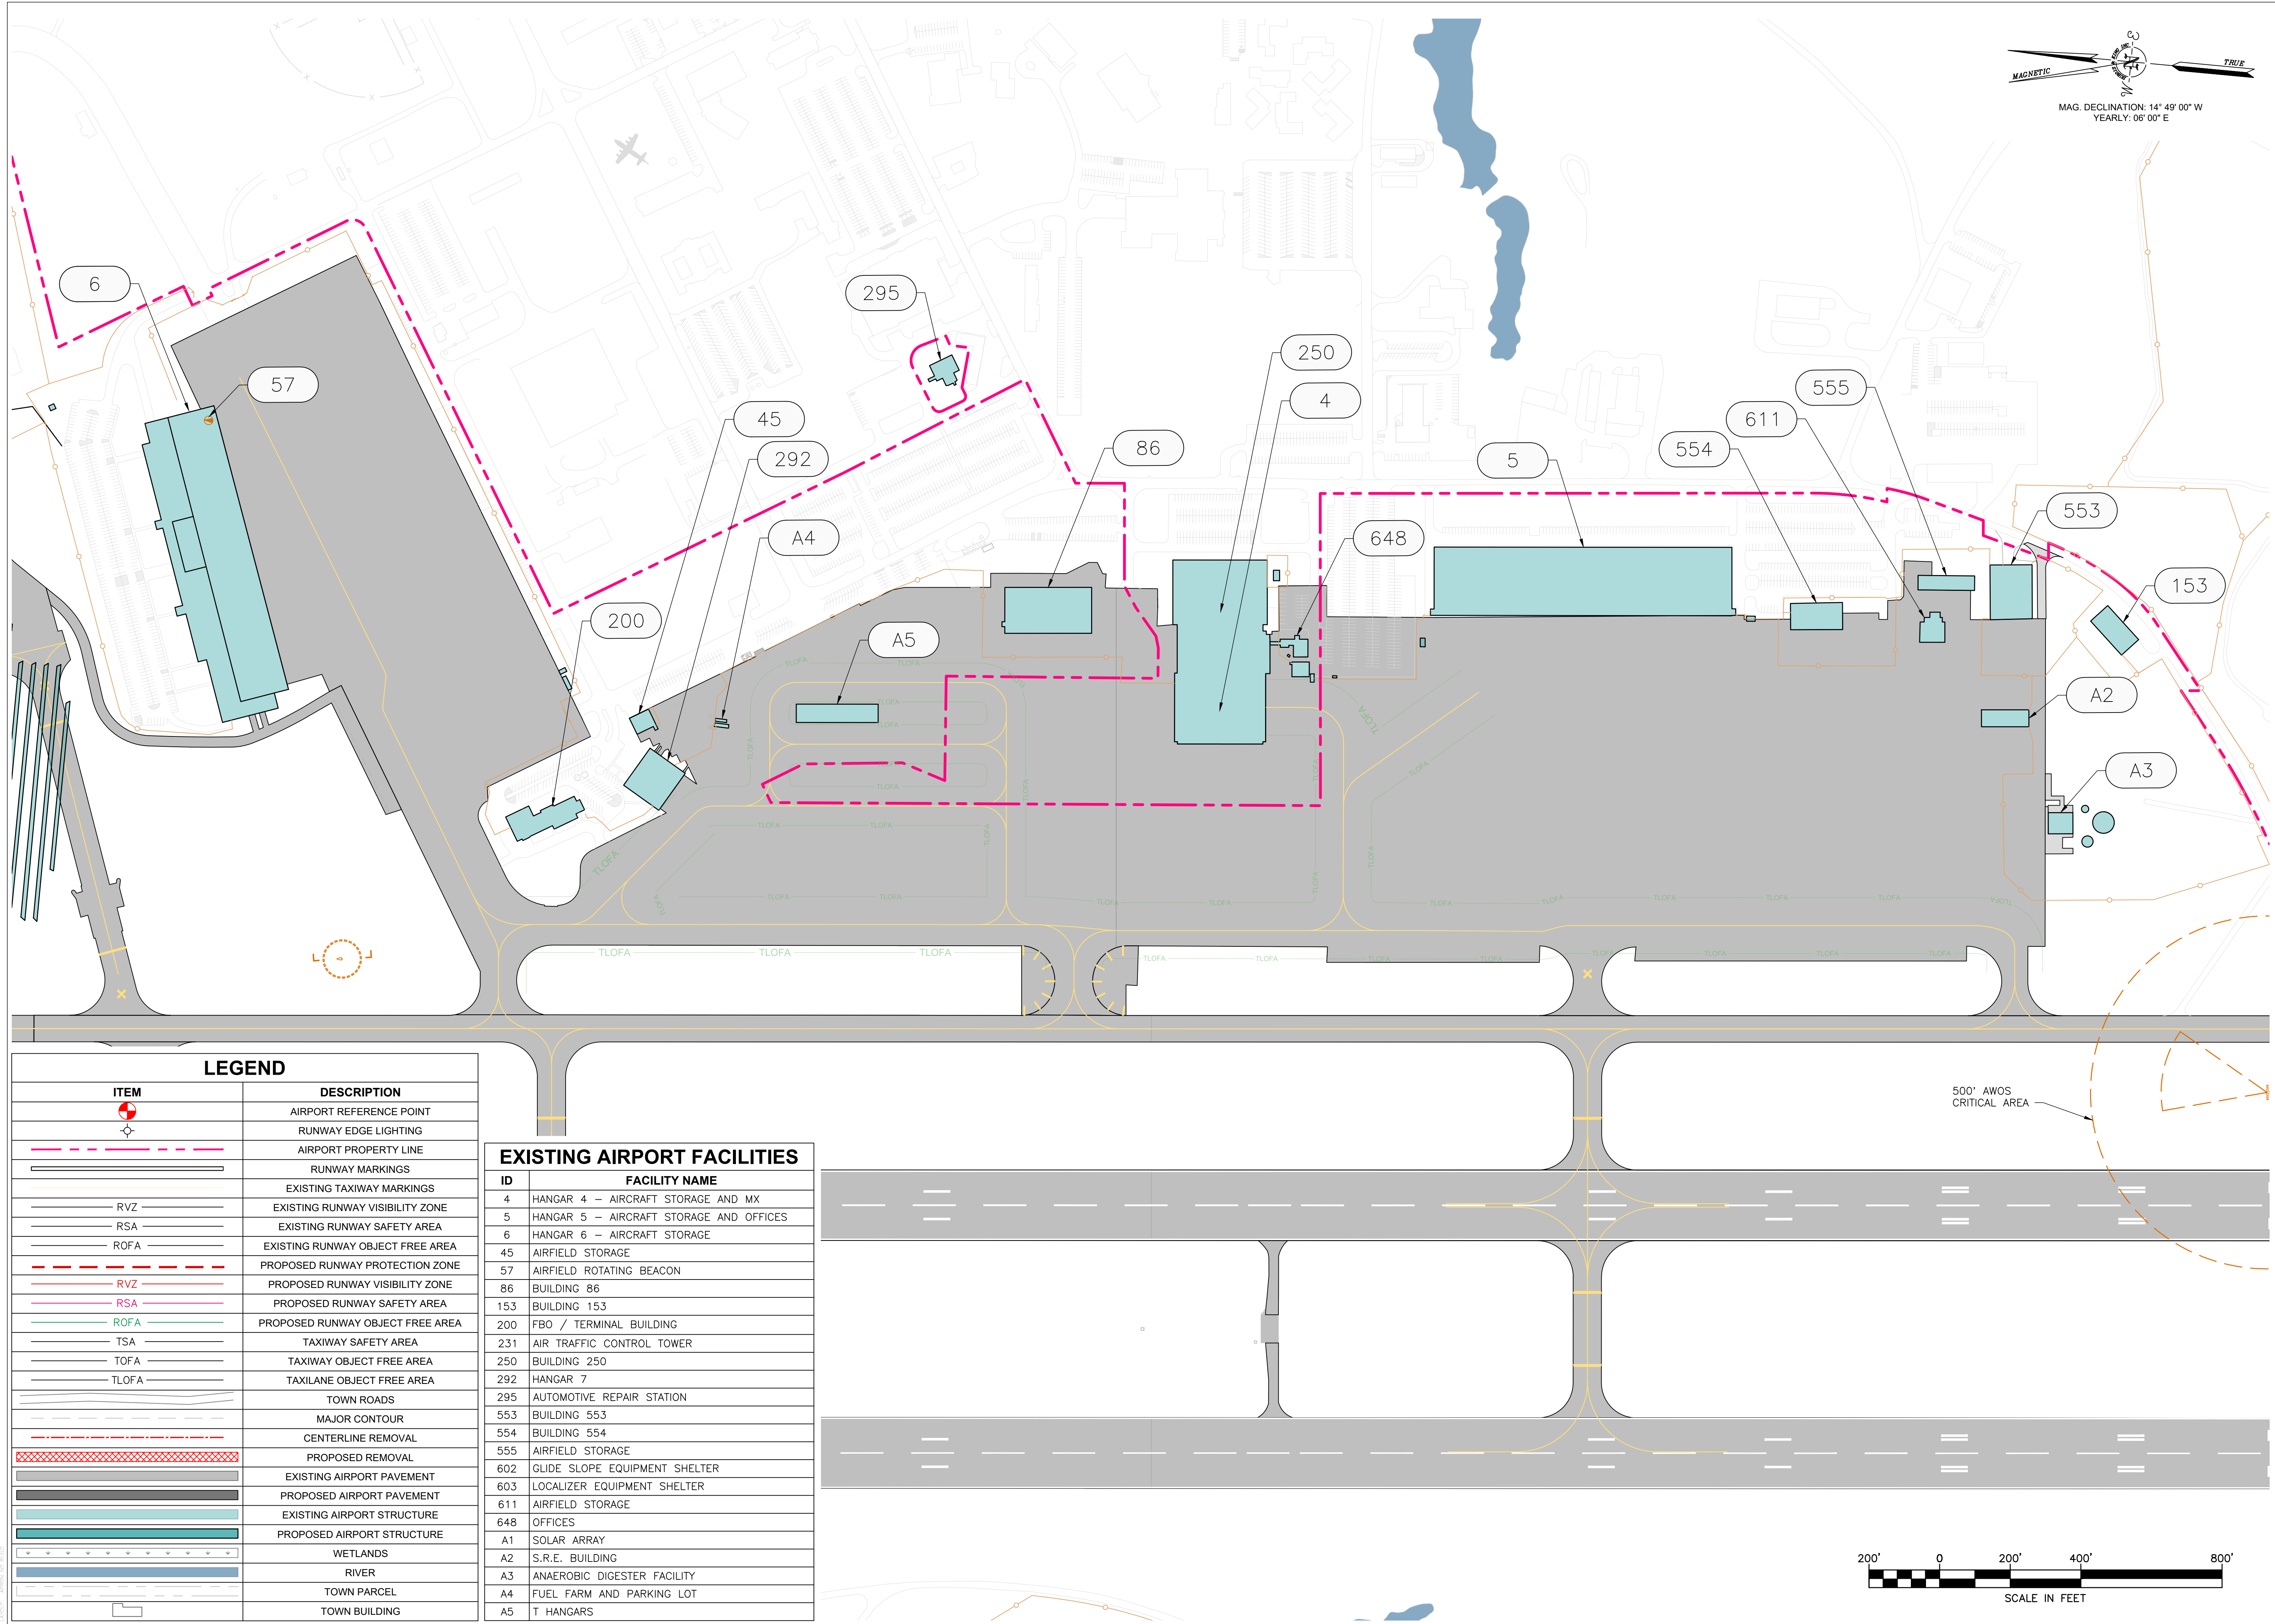[illegible]

CLIENT NAME:
MIDCOAST
REGIONAL
REDEVELOPMENT
AUTHORITY

15 TERMINAL DR
BRUNSWICK, ME

PROJECT NAME:

BRUNSWICK
EXECUTIVE
AIRPORT

MASTER PLAN
ALTERNATIVES

SHEET TITLE:


APRON ALTERNATIVE
- NO BUILD

D&K PROJECT # 329985	PROJ. MGR. JLR
DRAWN BY BTF	CHECKED BY AJL

DATE	SEPTEMBER 2025
SHEET NUMBER	

4

SHEET: 4 of 16

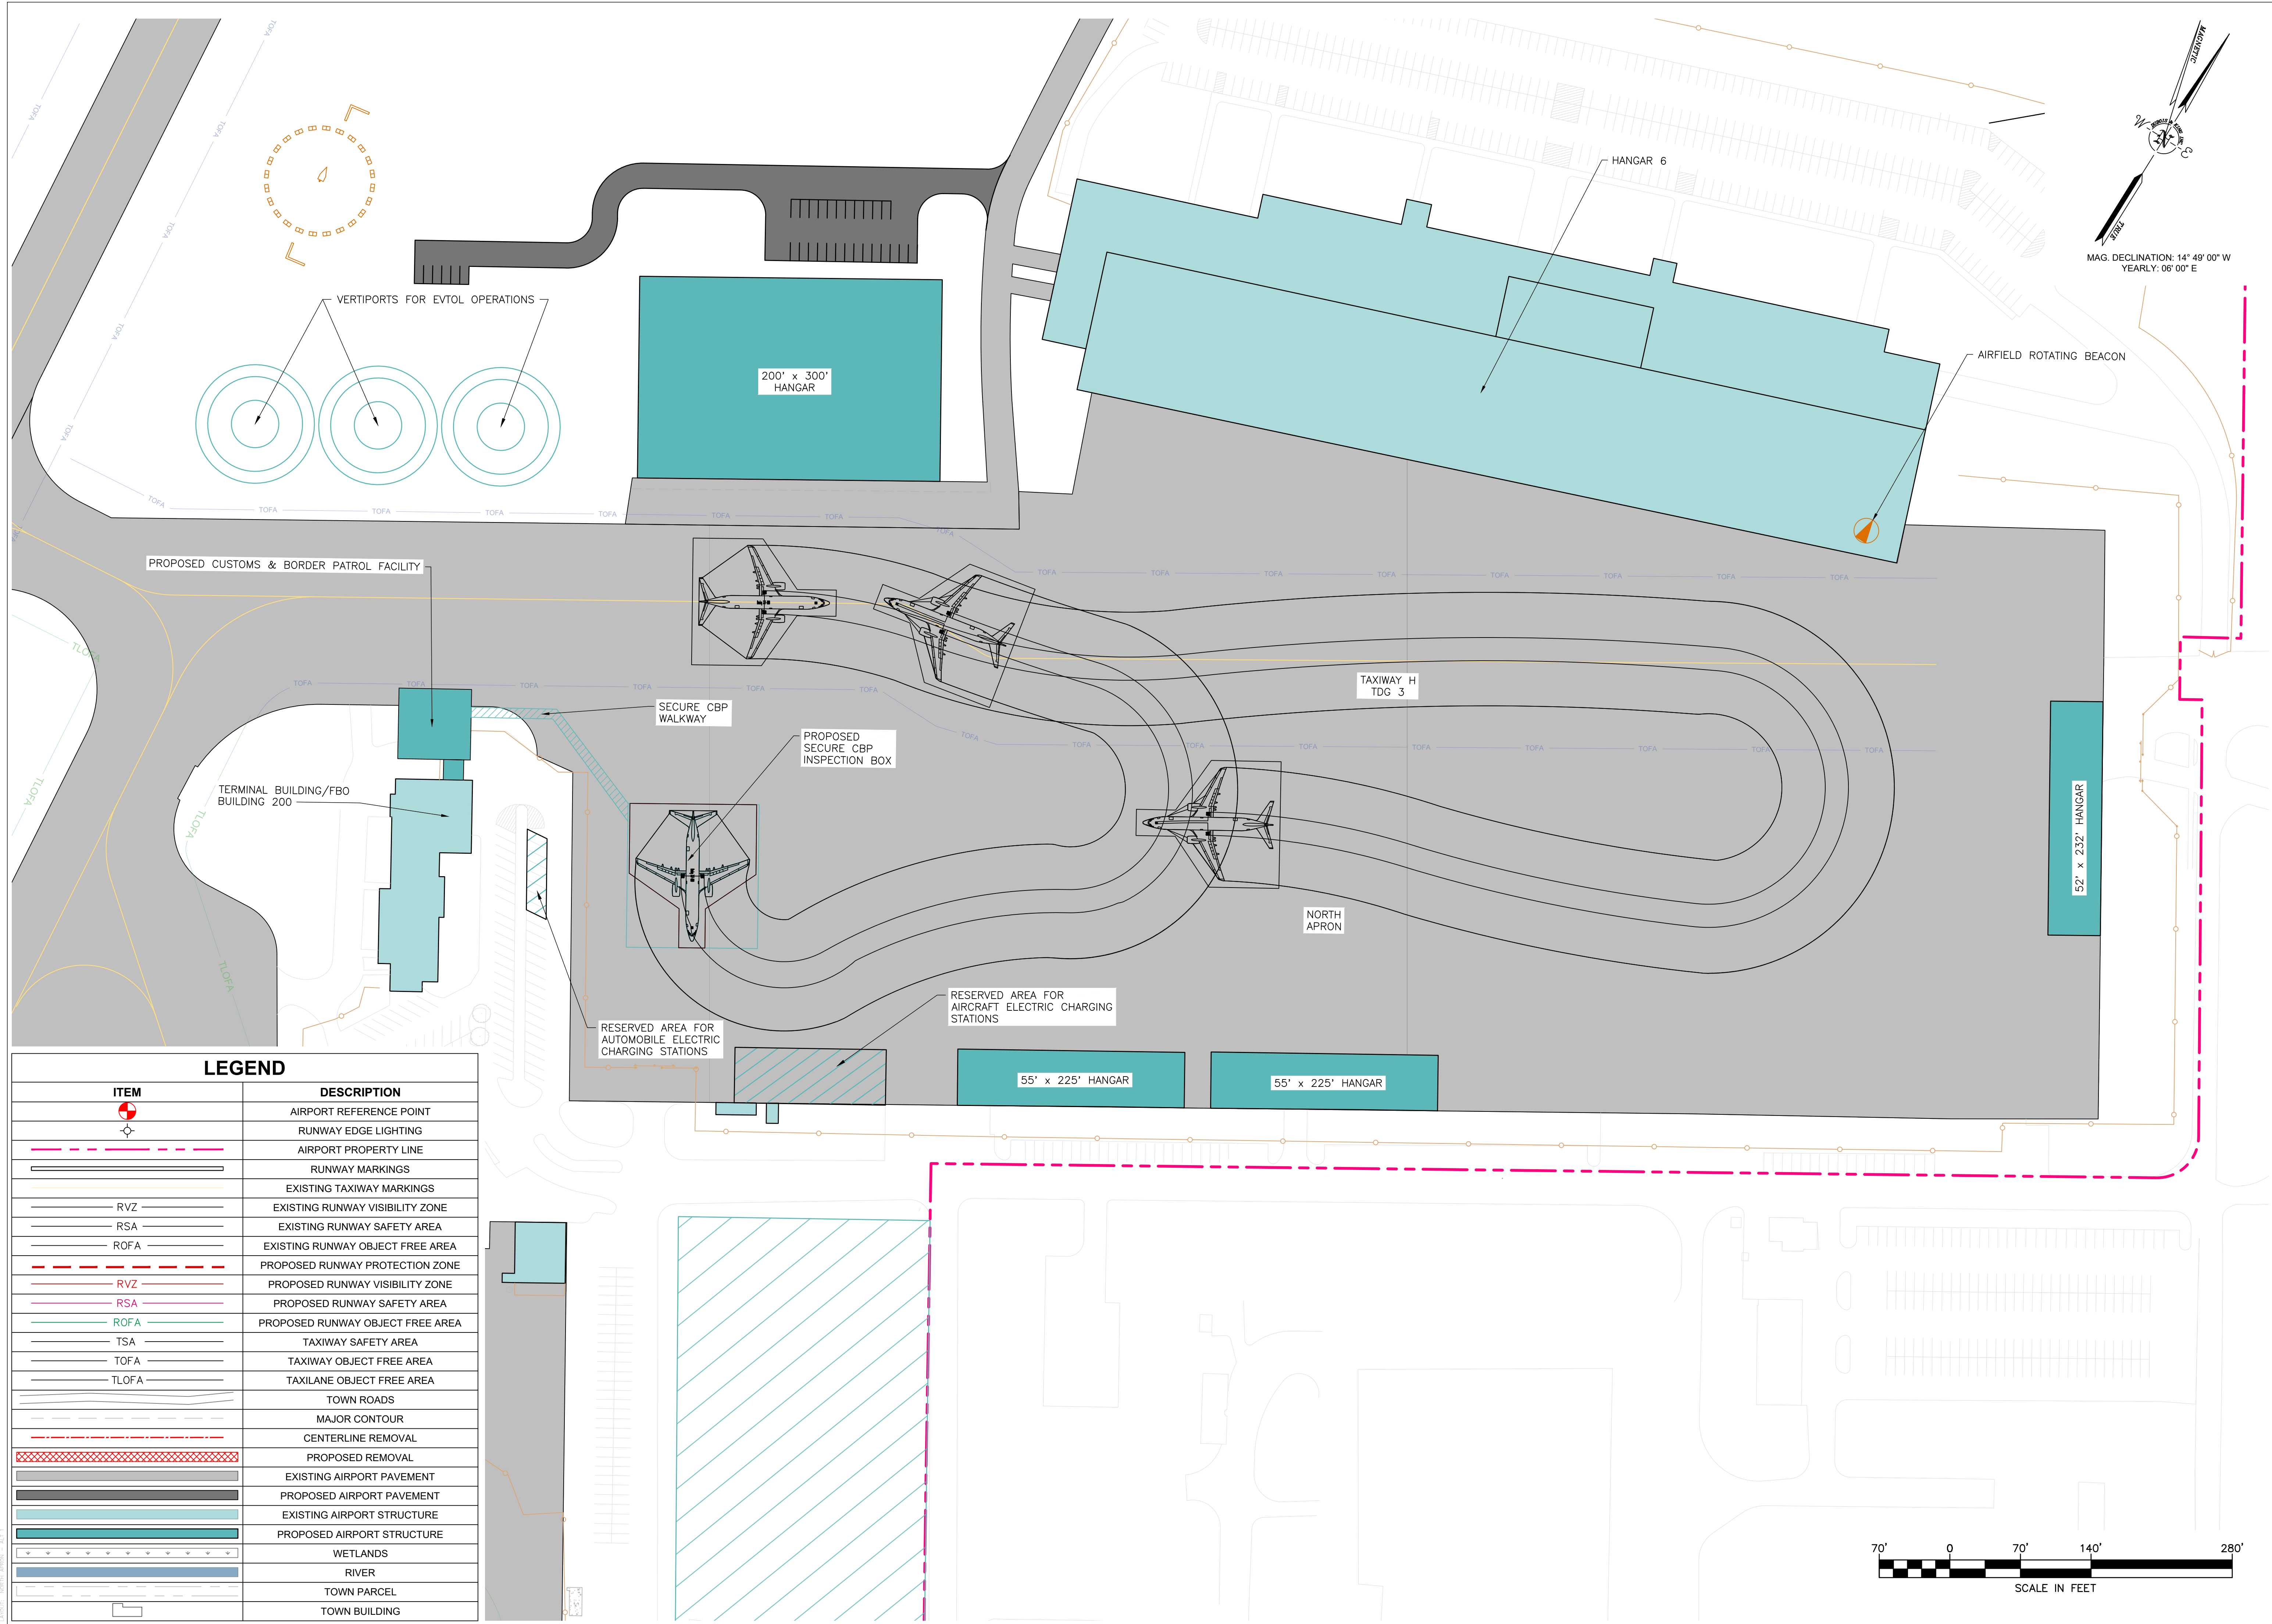

**FOR PLANNING
PURPOSES**


[illegible]

PROJECT NAME:


BRUNSWICK
EXECUTIVE
AIRPORT

MASTER PLAN
ALTERNATIVES

&K PROJECT # 329985	PROJ. MGR. JLR
RAWN BY BTF	CHECKED BY AJL

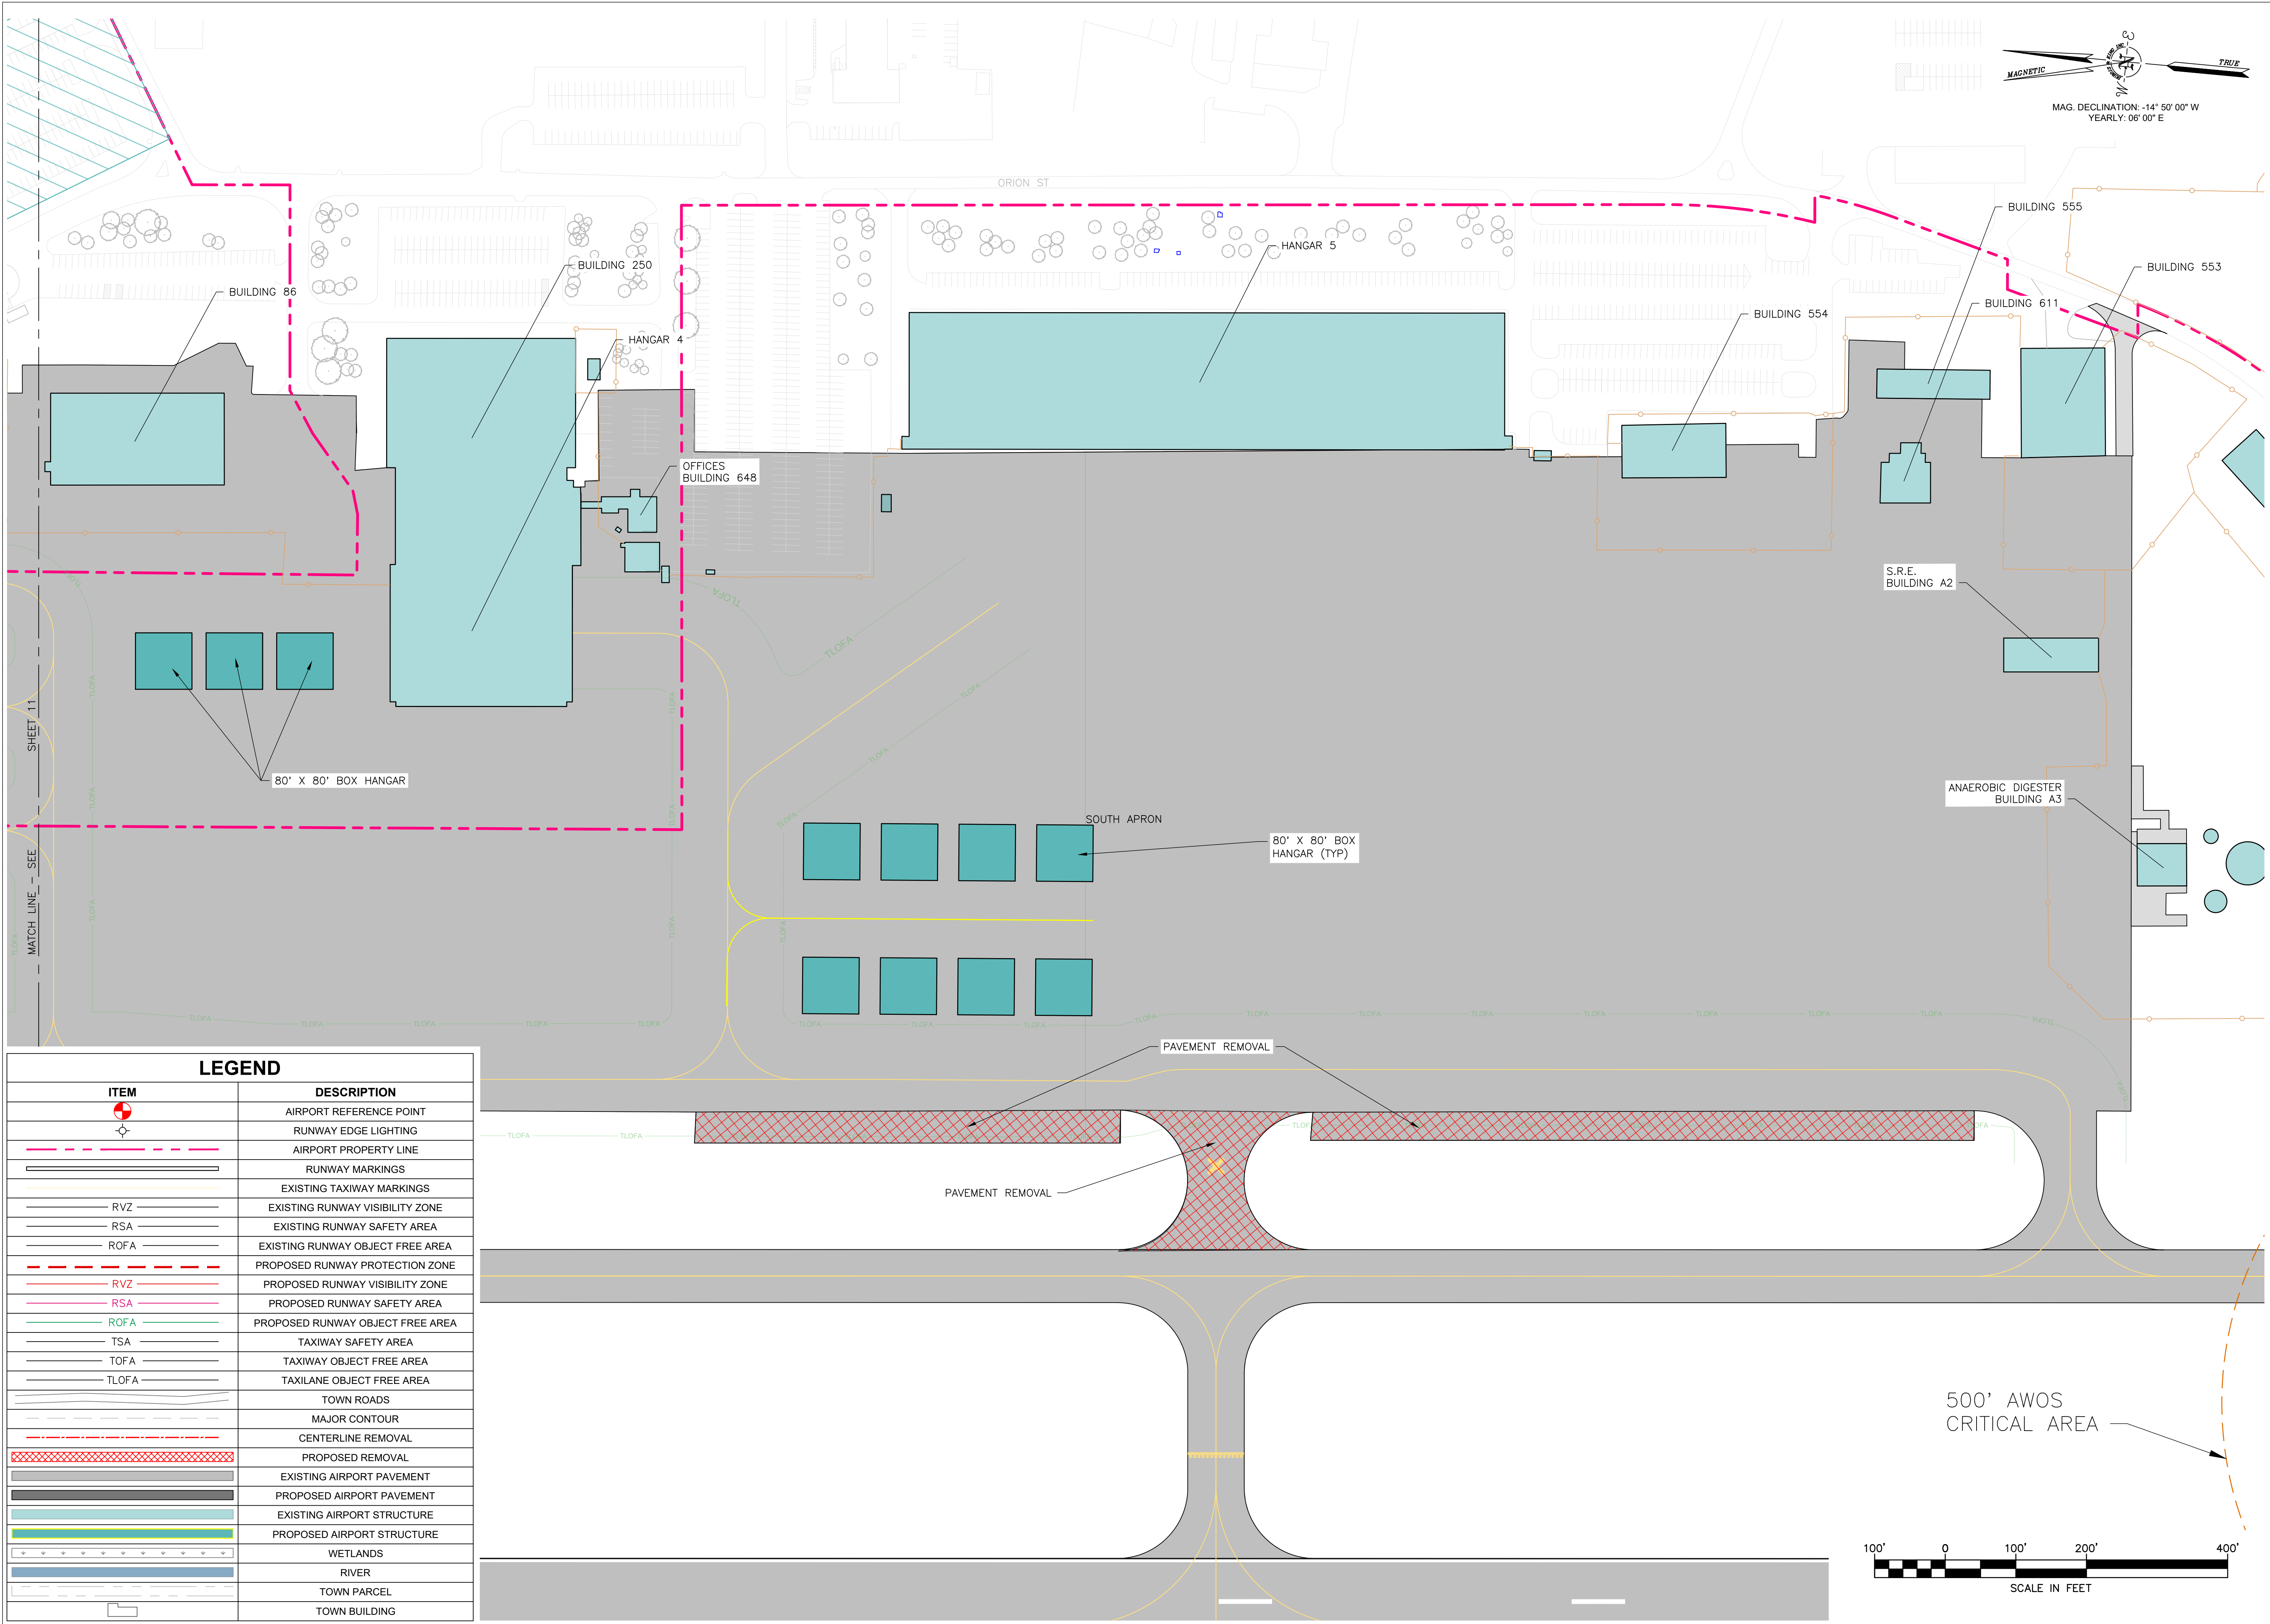

LEGEND	
ITEM	DESCRIPTION
	AIRPORT REFERENCE POINT
	RUNWAY EDGE LIGHTING
	AIRPORT PROPERTY LINE
	RUNWAY MARKINGS
	EXISTING TAXIWAY MARKINGS
	EXISTING RUNWAY VISIBILITY ZONE
	EXISTING RUNWAY SAFETY AREA
	EXISTING RUNWAY OBJECT FREE AREA
	PROPOSED RUNWAY PROTECTION ZONE
	PROPOSED RUNWAY VISIBILITY ZONE
	PROPOSED RUNWAY SAFETY AREA
	PROPOSED RUNWAY OBJECT FREE AREA
	TAXIWAY SAFETY AREA
	TAXIWAY OBJECT FREE AREA
	TAXILANE OBJECT FREE AREA
	TOWN ROADS
	MAJOR CONTOUR
	CENTERLINE REMOVAL
	PROPOSED REMOVAL
	EXISTING AIRPORT PAVEMENT
	PROPOSED AIRPORT PAVEMENT
	EXISTING AIRPORT STRUCTURE
	PROPOSED AIRPORT STRUCTURE
	WETLANDS
	RIVER
	TOWN PARCEL
	TOWN BUILDING

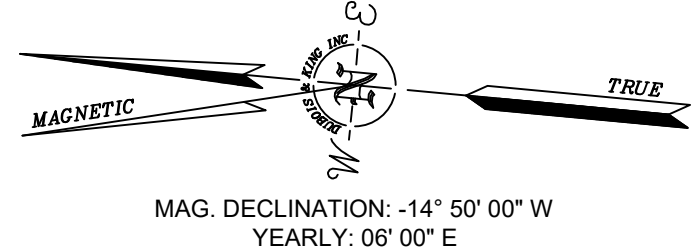

DuBois & King inc.

ENGINEERING • PLANNING • MANAGEMENT • DEVELOPMENT

www.dubois-king.com

© Copyright 2024 DuBois & King inc.

Brunswick EXECUTIVE AIRPORT

FOR PLANNING PURPOSES

REVISIONS	BY		REVISION DESCRIPTION	DATE	NUMBER

CLIENT NAME:

MIDCOAST REGIONAL REDEVELOPMENT AUTHORITY

15 TERMINAL DR BRUNSWICK, ME

PROJECT NAME:

BRUNSWICK EXECUTIVE AIRPORT

MASTER PLAN ALTERNATIVES

SHEET TITLE:

SOUTH APRON - ALTERNATIVE 1

D&K PROJECT #	PROJ. MGR.
329985	JLR
DRAWN BY	CHECKED BY
BTF	AJL


DATE

SEPTEMBER 2025

SHEET NUMBER

8

SHEET: 8 of 16

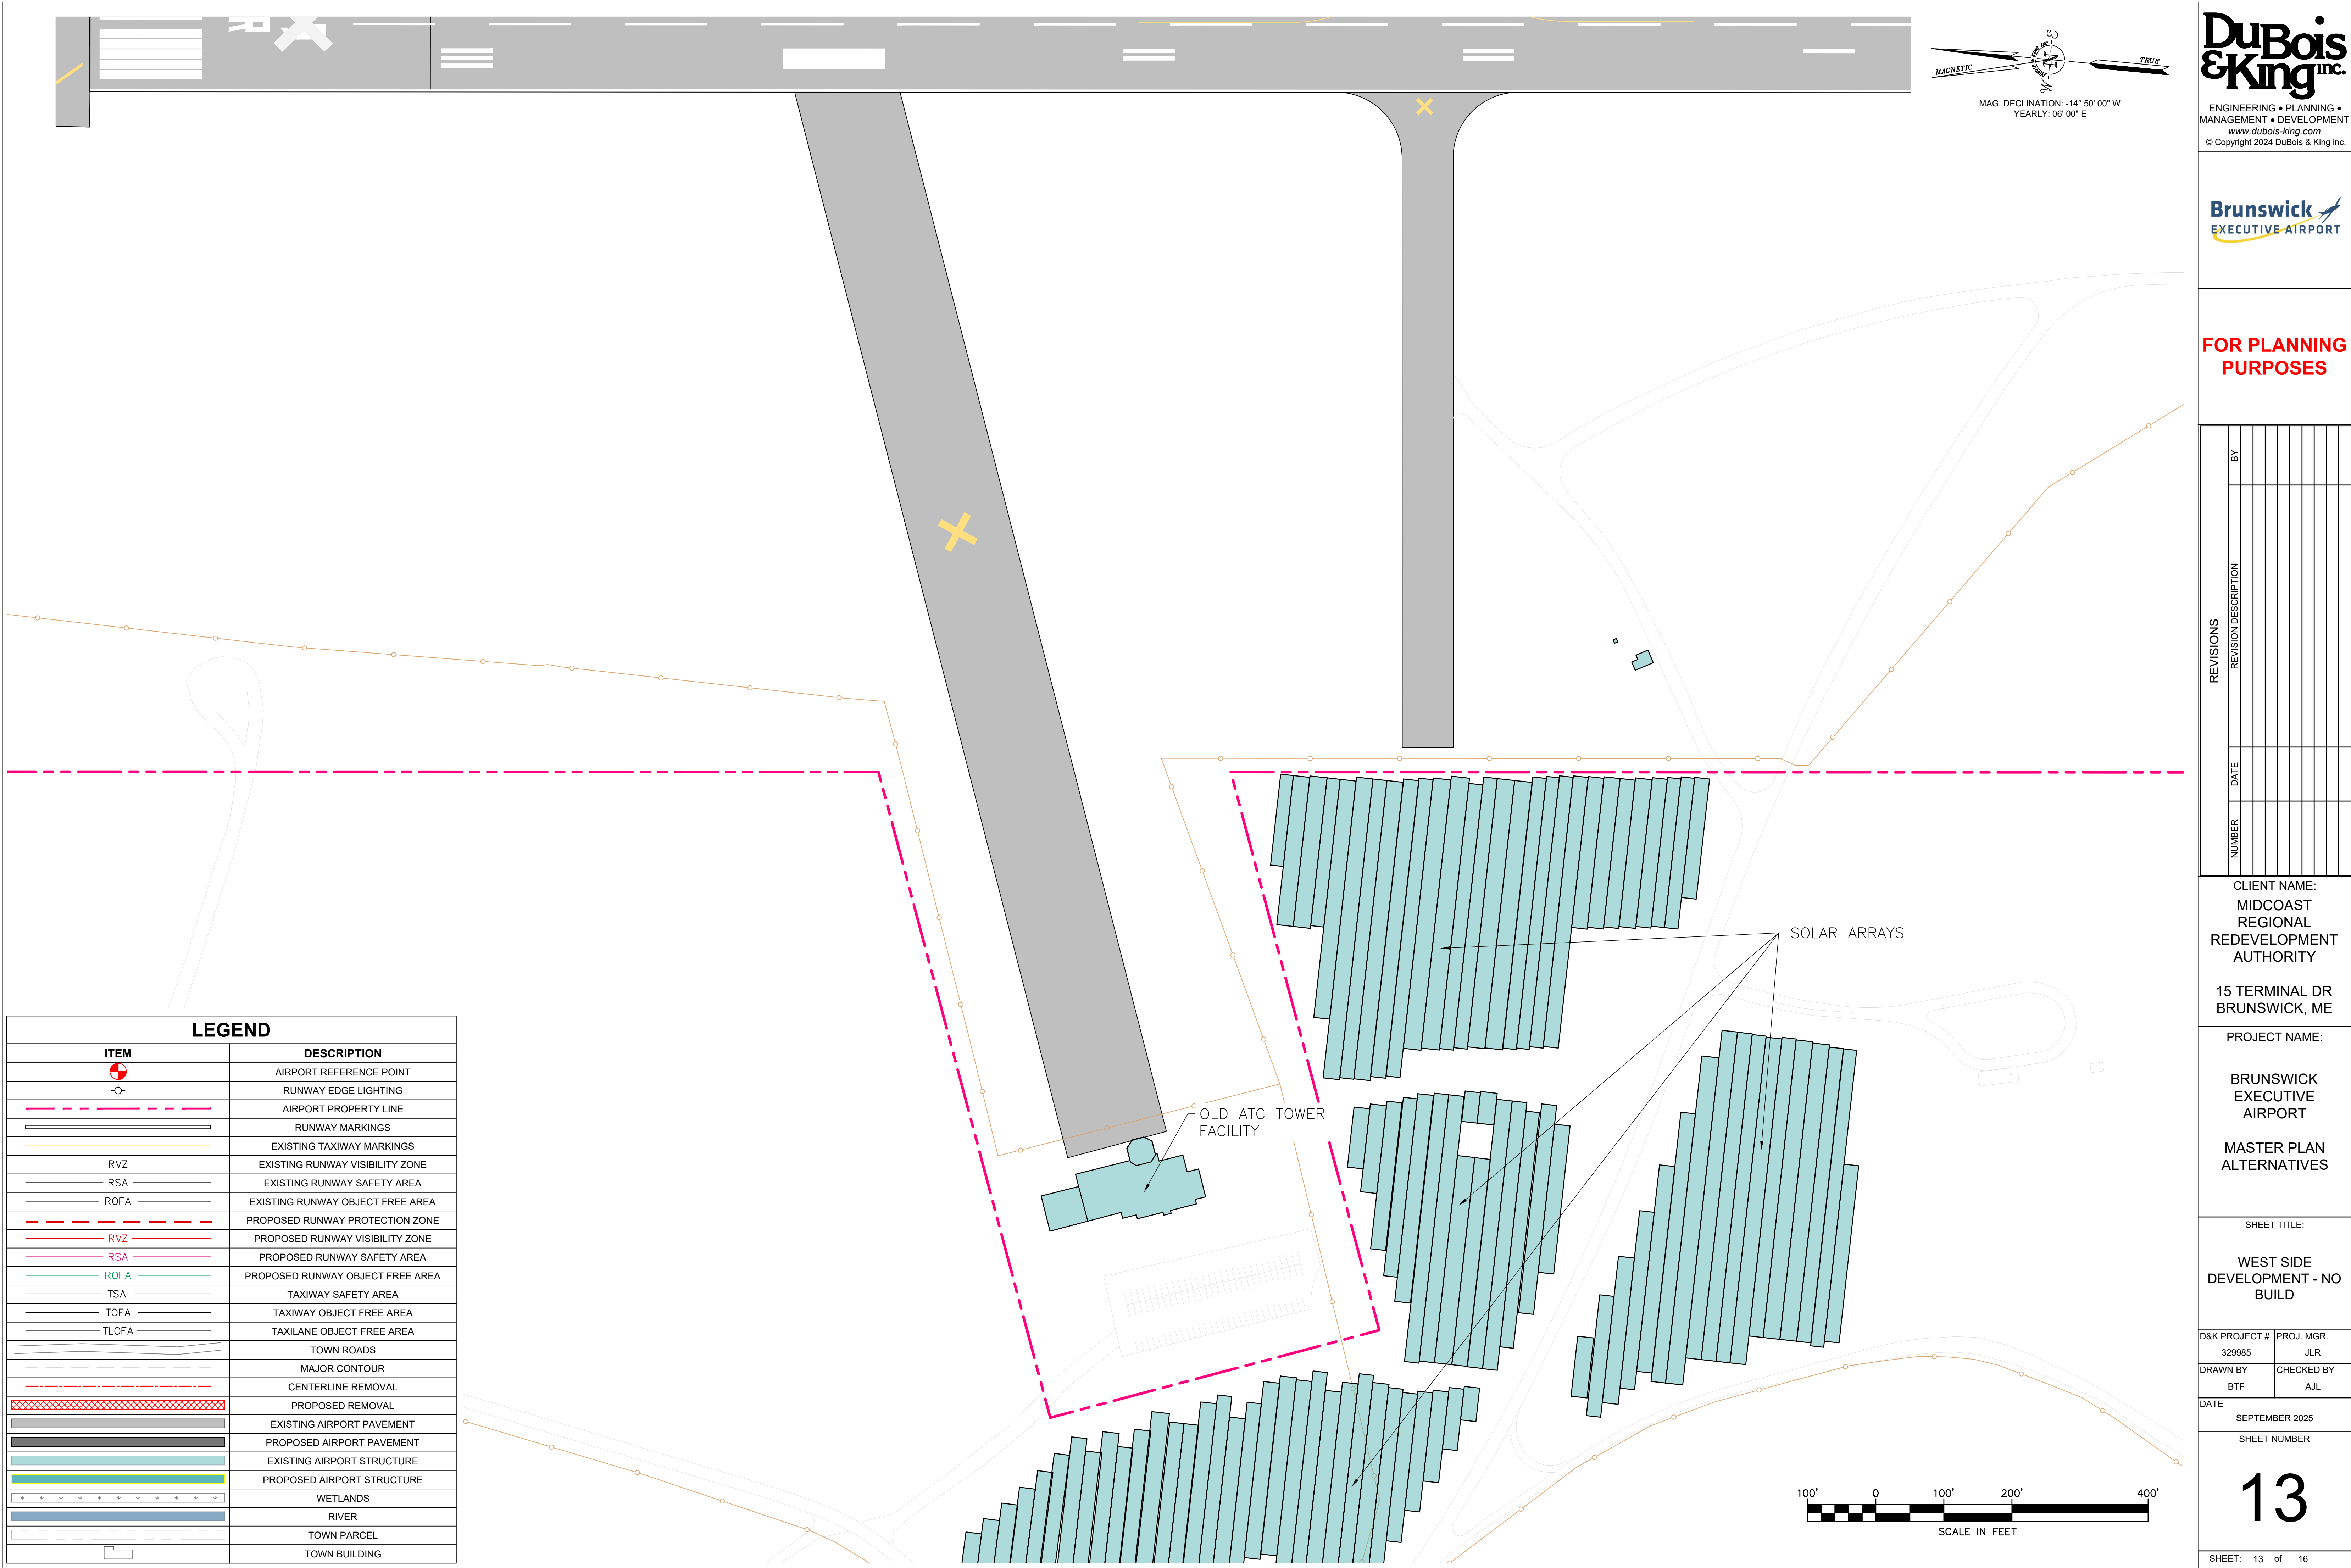

LEGEND	
ITEM	DESCRIPTION
	AIRPORT REFERENCE POINT
	RUNWAY EDGE LIGHTING
	AIRPORT PROPERTY LINE
	RUNWAY MARKINGS
	EXISTING TAXIWAY MARKINGS
	EXISTING RUNWAY VISIBILITY ZONE
	EXISTING RUNWAY SAFETY AREA
	EXISTING RUNWAY OBJECT FREE AREA
	PROPOSED RUNWAY PROTECTION ZONE
	PROPOSED RUNWAY VISIBILITY ZONE
	PROPOSED RUNWAY SAFETY AREA
	PROPOSED RUNWAY OBJECT FREE AREA
	TAXIWAY SAFETY AREA
	TAXIWAY OBJECT FREE AREA
	TAXILANE OBJECT FREE AREA
	TOWN ROADS
	MAJOR CONTOUR
	CENTERLINE REMOVAL
	PROPOSED REMOVAL
	EXISTING AIRPORT PAVEMENT
	PROPOSED AIRPORT PAVEMENT
	EXISTING AIRPORT STRUCTURE
	PROPOSED AIRPORT STRUCTURE
	WETLANDS
	RIVER
	TOWN PARCEL
	TOWN BUILDING

MAGNETIC
TRUE
MAG. DECLINATION: -14° 50' 00" W
YEARLY: 06' 00" E

DuBois & King inc.
ENGINEERING • PLANNING •
MANAGEMENT • DEVELOPMENT
www.dubois-king.com
© Copyright 2024 DuBois & King inc.

Brunswick
EXECUTIVE AIRPORT

**FOR PLANNING
PURPOSES**

REVISIONS	BY	REVISION DESCRIPTION	DATE	NUMBER

CLIENT NAME:
MIDCOAST
REGIONAL
REDEVELOPMENT
AUTHORITY

15 TERMINAL DR
BRUNSWICK, ME

PROJECT NAME:

BRUNSWICK
EXECUTIVE
AIRPORT

MASTER PLAN
ALTERNATIVES

SHEET TITLE:


WEST SIDE
DEVELOPMENT - NO
BUILD

D&K PROJECT # 329985	PROJ. MGR. JLR
DRAWN BY BTF	CHECKED BY AJL

DATE
SEPTEMBER 2025

SHEET NUMBER

13
SHEET: 13 of 16

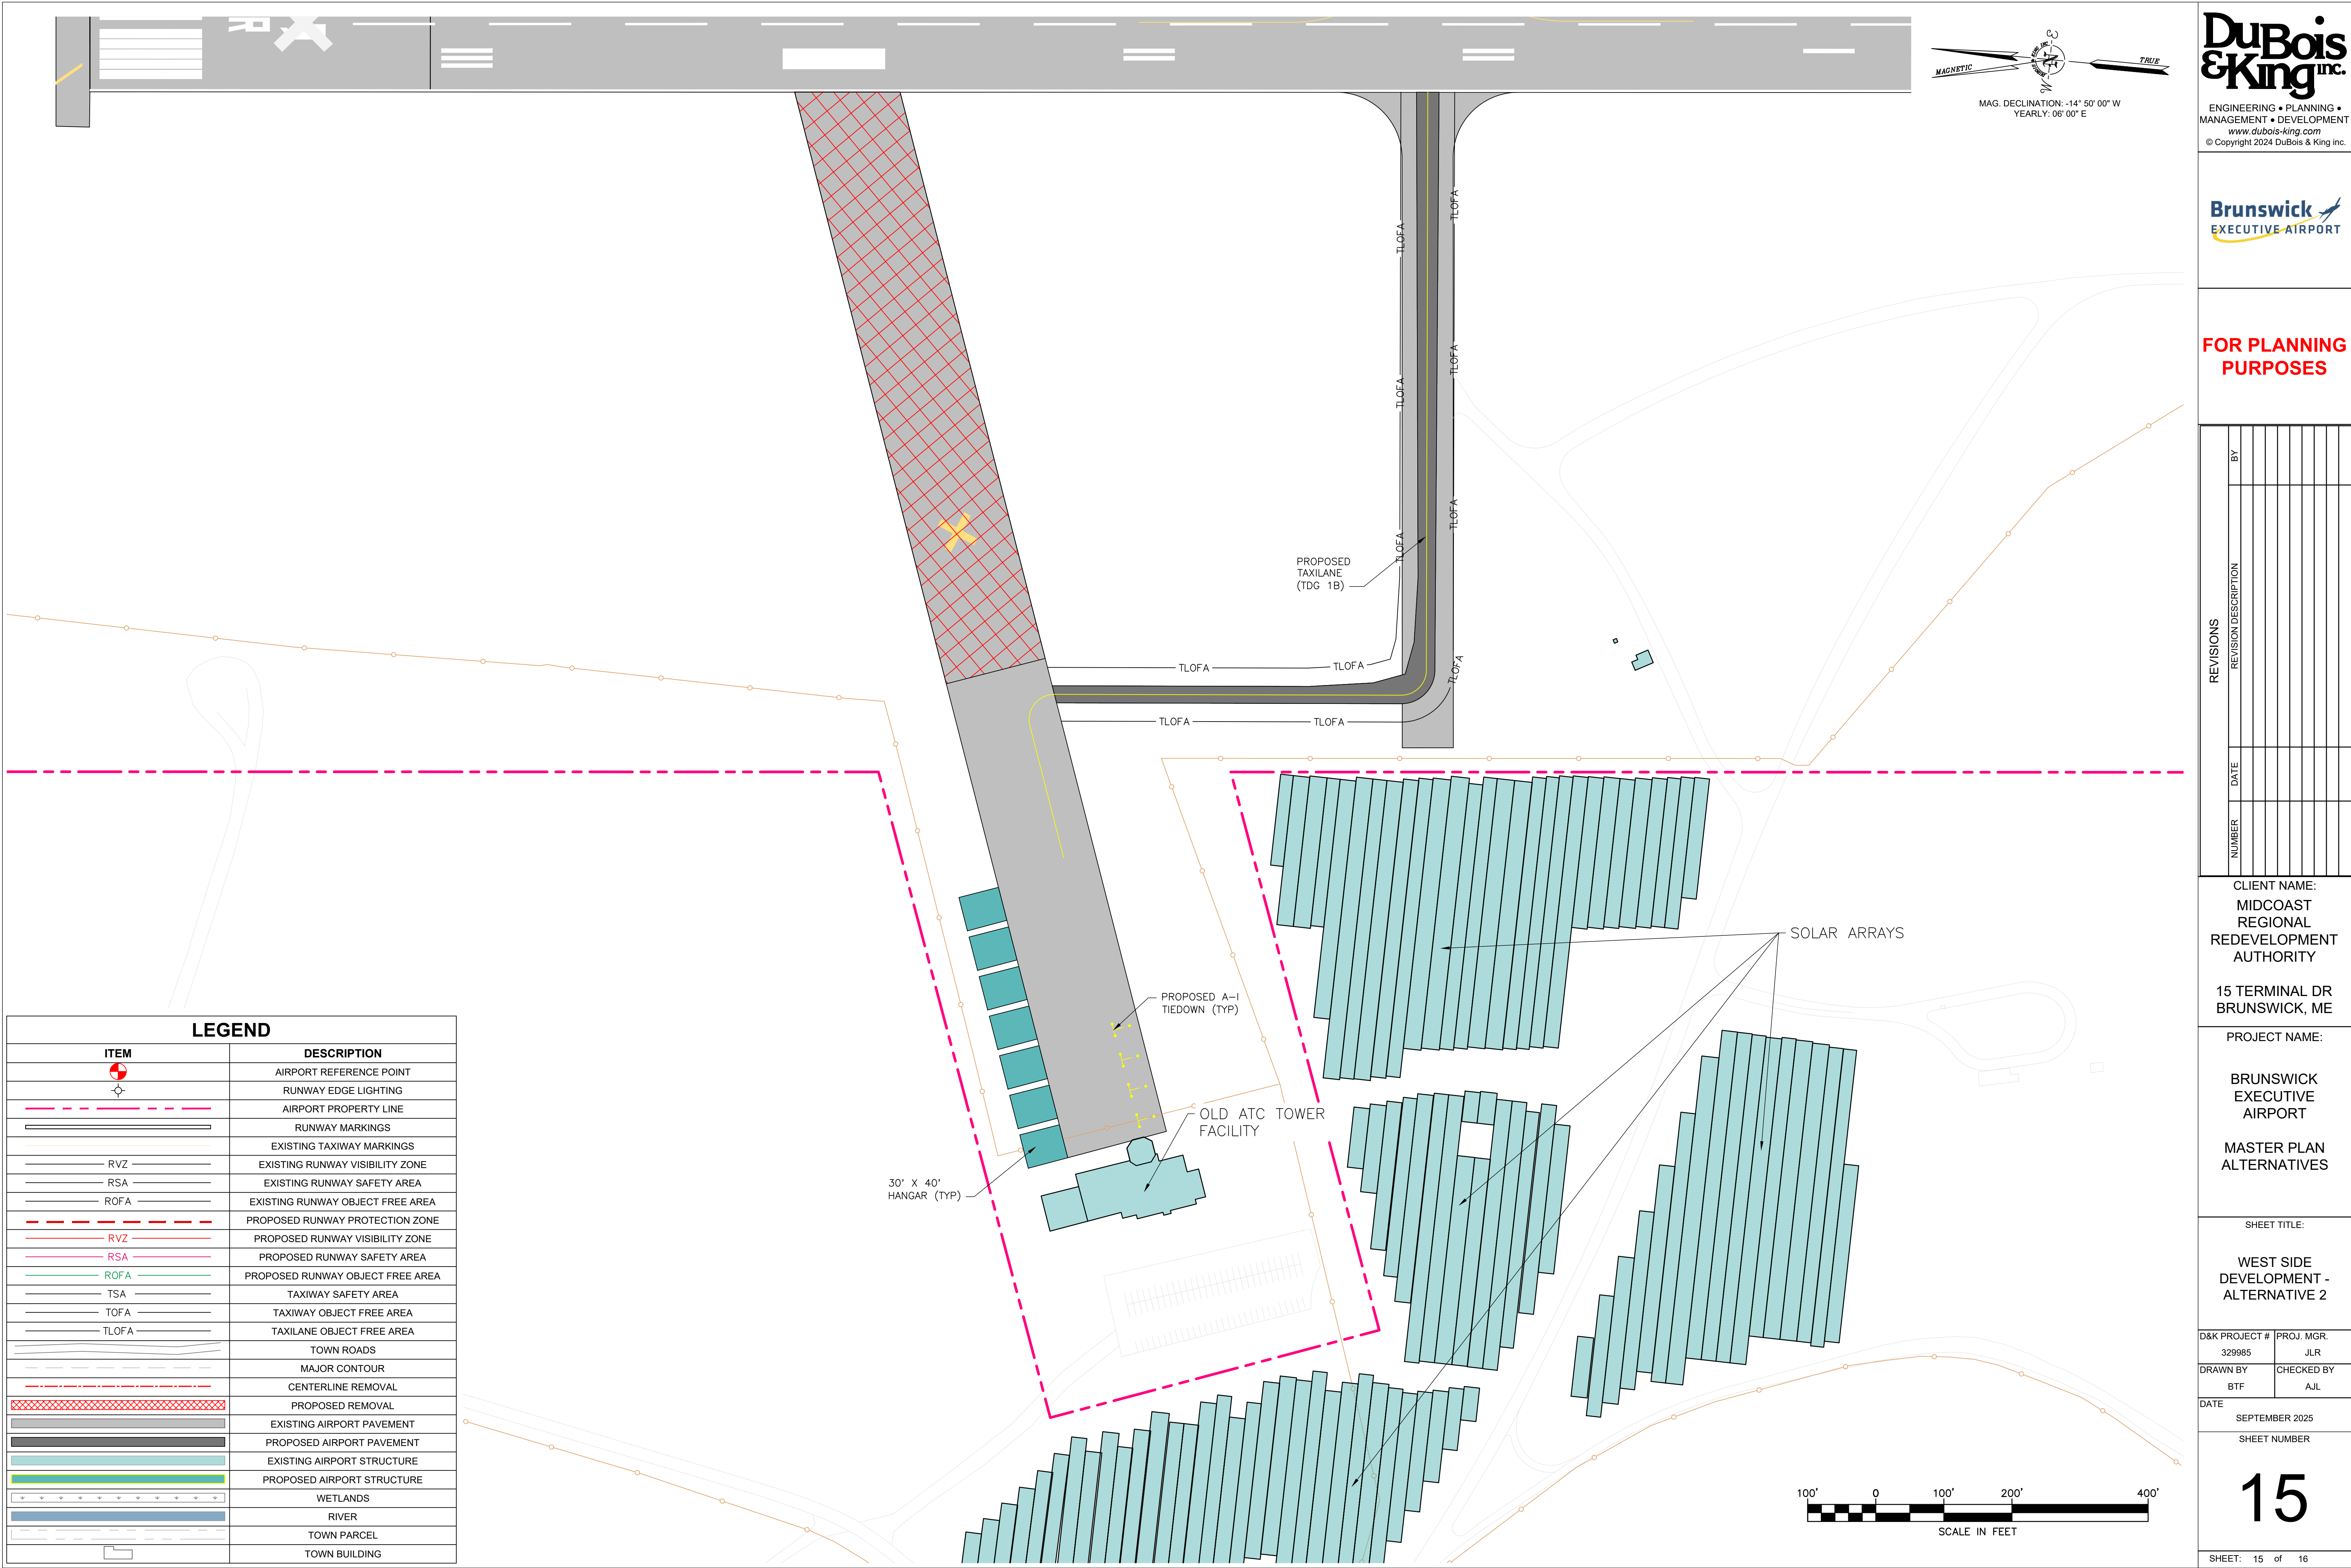

\\N:\2121001 - Projects\2121001 - Brunswick Executive Airport Master Plan Update\Drawings\Aerial\Aerial.dwg, JLR, August 14, 2025, 10:47:02, 3:11 PM