


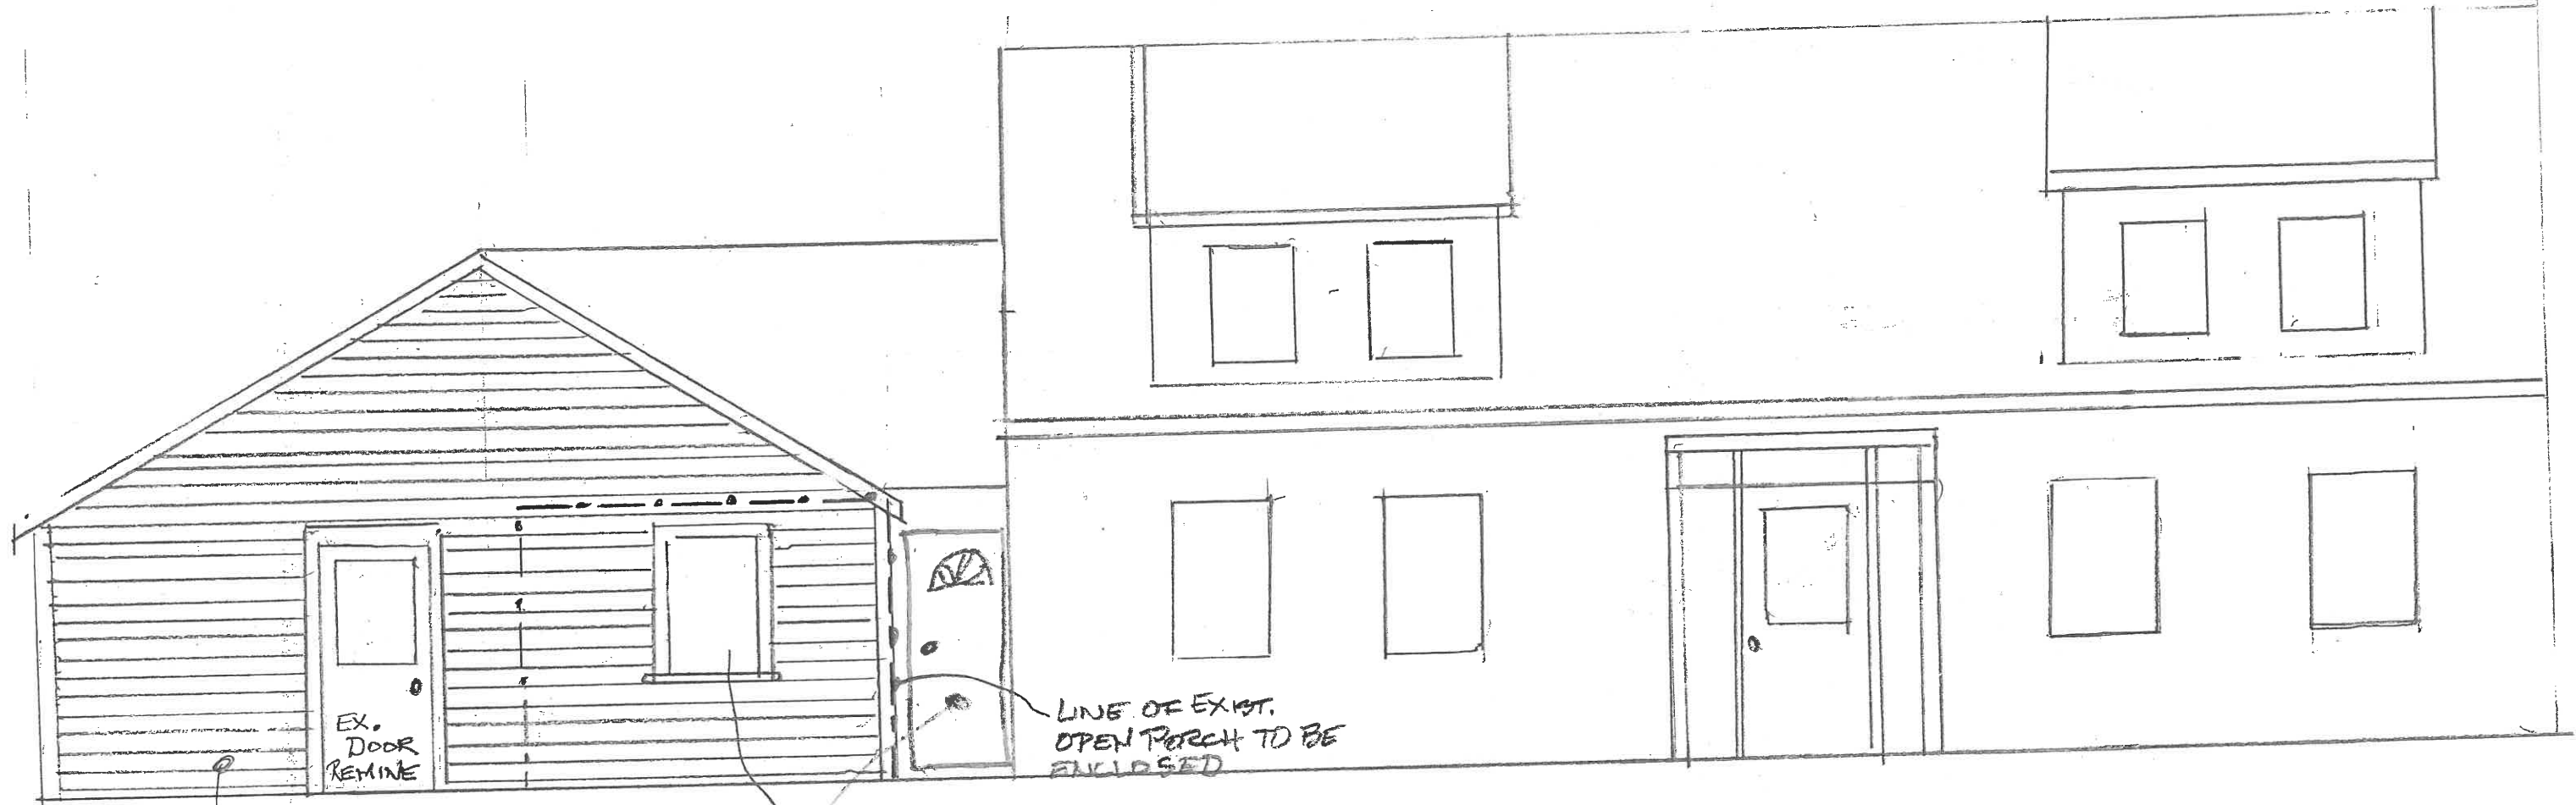

VINYL SIDING TO MATCH
EX. HOUSE COLOR &
STYLE

NEW VINYL WINDOW
TO MATCH EXIST.
SPEC. OF WINDOW TO
PROS NEW FINISHES
CODE

REUSE EXIST VINYL
RELOCATED FROM
WHERE NEW DOOR

LINE OF EXIST.
OPEN PORCH TO BE
ENCLOSED

EX.
DOOR
REMIN