




WOODSIDE ROAD
BRUNSWICK, ME, 04011

ENGINEER/SURVEYOR/
LANDSCAPE ARCHITECT:

Sheet List Table

SHEET	TITLE
C-100	COVER SHEET
C-101	OVERALL SUBDIVISION PLAN
C-102	SUBDIVISION PLAN 1
C-103	SUBDIVISION PLAN 2
C-104	SUBDIVISION PLAN 3
C-201	PLAN & PROFILE STA 0+00 TO 5+00
C-202	PLAN & PROFILE STA 5+00 TO 10+50
C-203	PLAN & PROFILE STA 10+50 TO 16+00
C-204	PLAN & PROFILE STA 16+00 TO 20+50
C-205	PLAN & PROFILE STA 20+50 TO 25+00
C-206	PLAN & PROFILE STA 25+00 TO 31+11

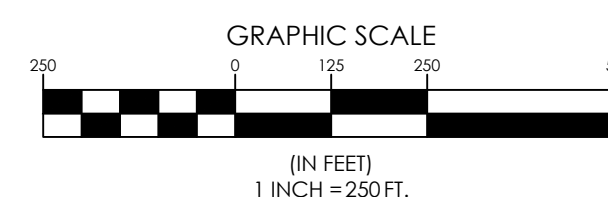


NOTE:
THE PURPOSE OF THIS
PRELIMINARY PLAN SET IS FOR
SKETCH PLAN REVIEW

DESIGNED	BAM/SAB
DRAWN	BRS
CHECKED	OAM
DATE	1/9/2026
SCALE	1" = 250'
PROJECT	240089

SHEET C-100




N/F
STEPHEN A. HANKS
17268/61
TM 22, LOT 11

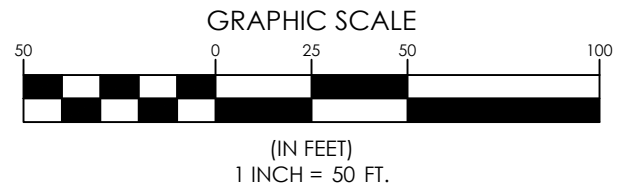

F:\Projects\240089\240089\DWG\Design\240089 S.dwg - 1/29/2026 2:15 PM - SHELLY STACEY

MATCHLINE SEE SHEET C-102

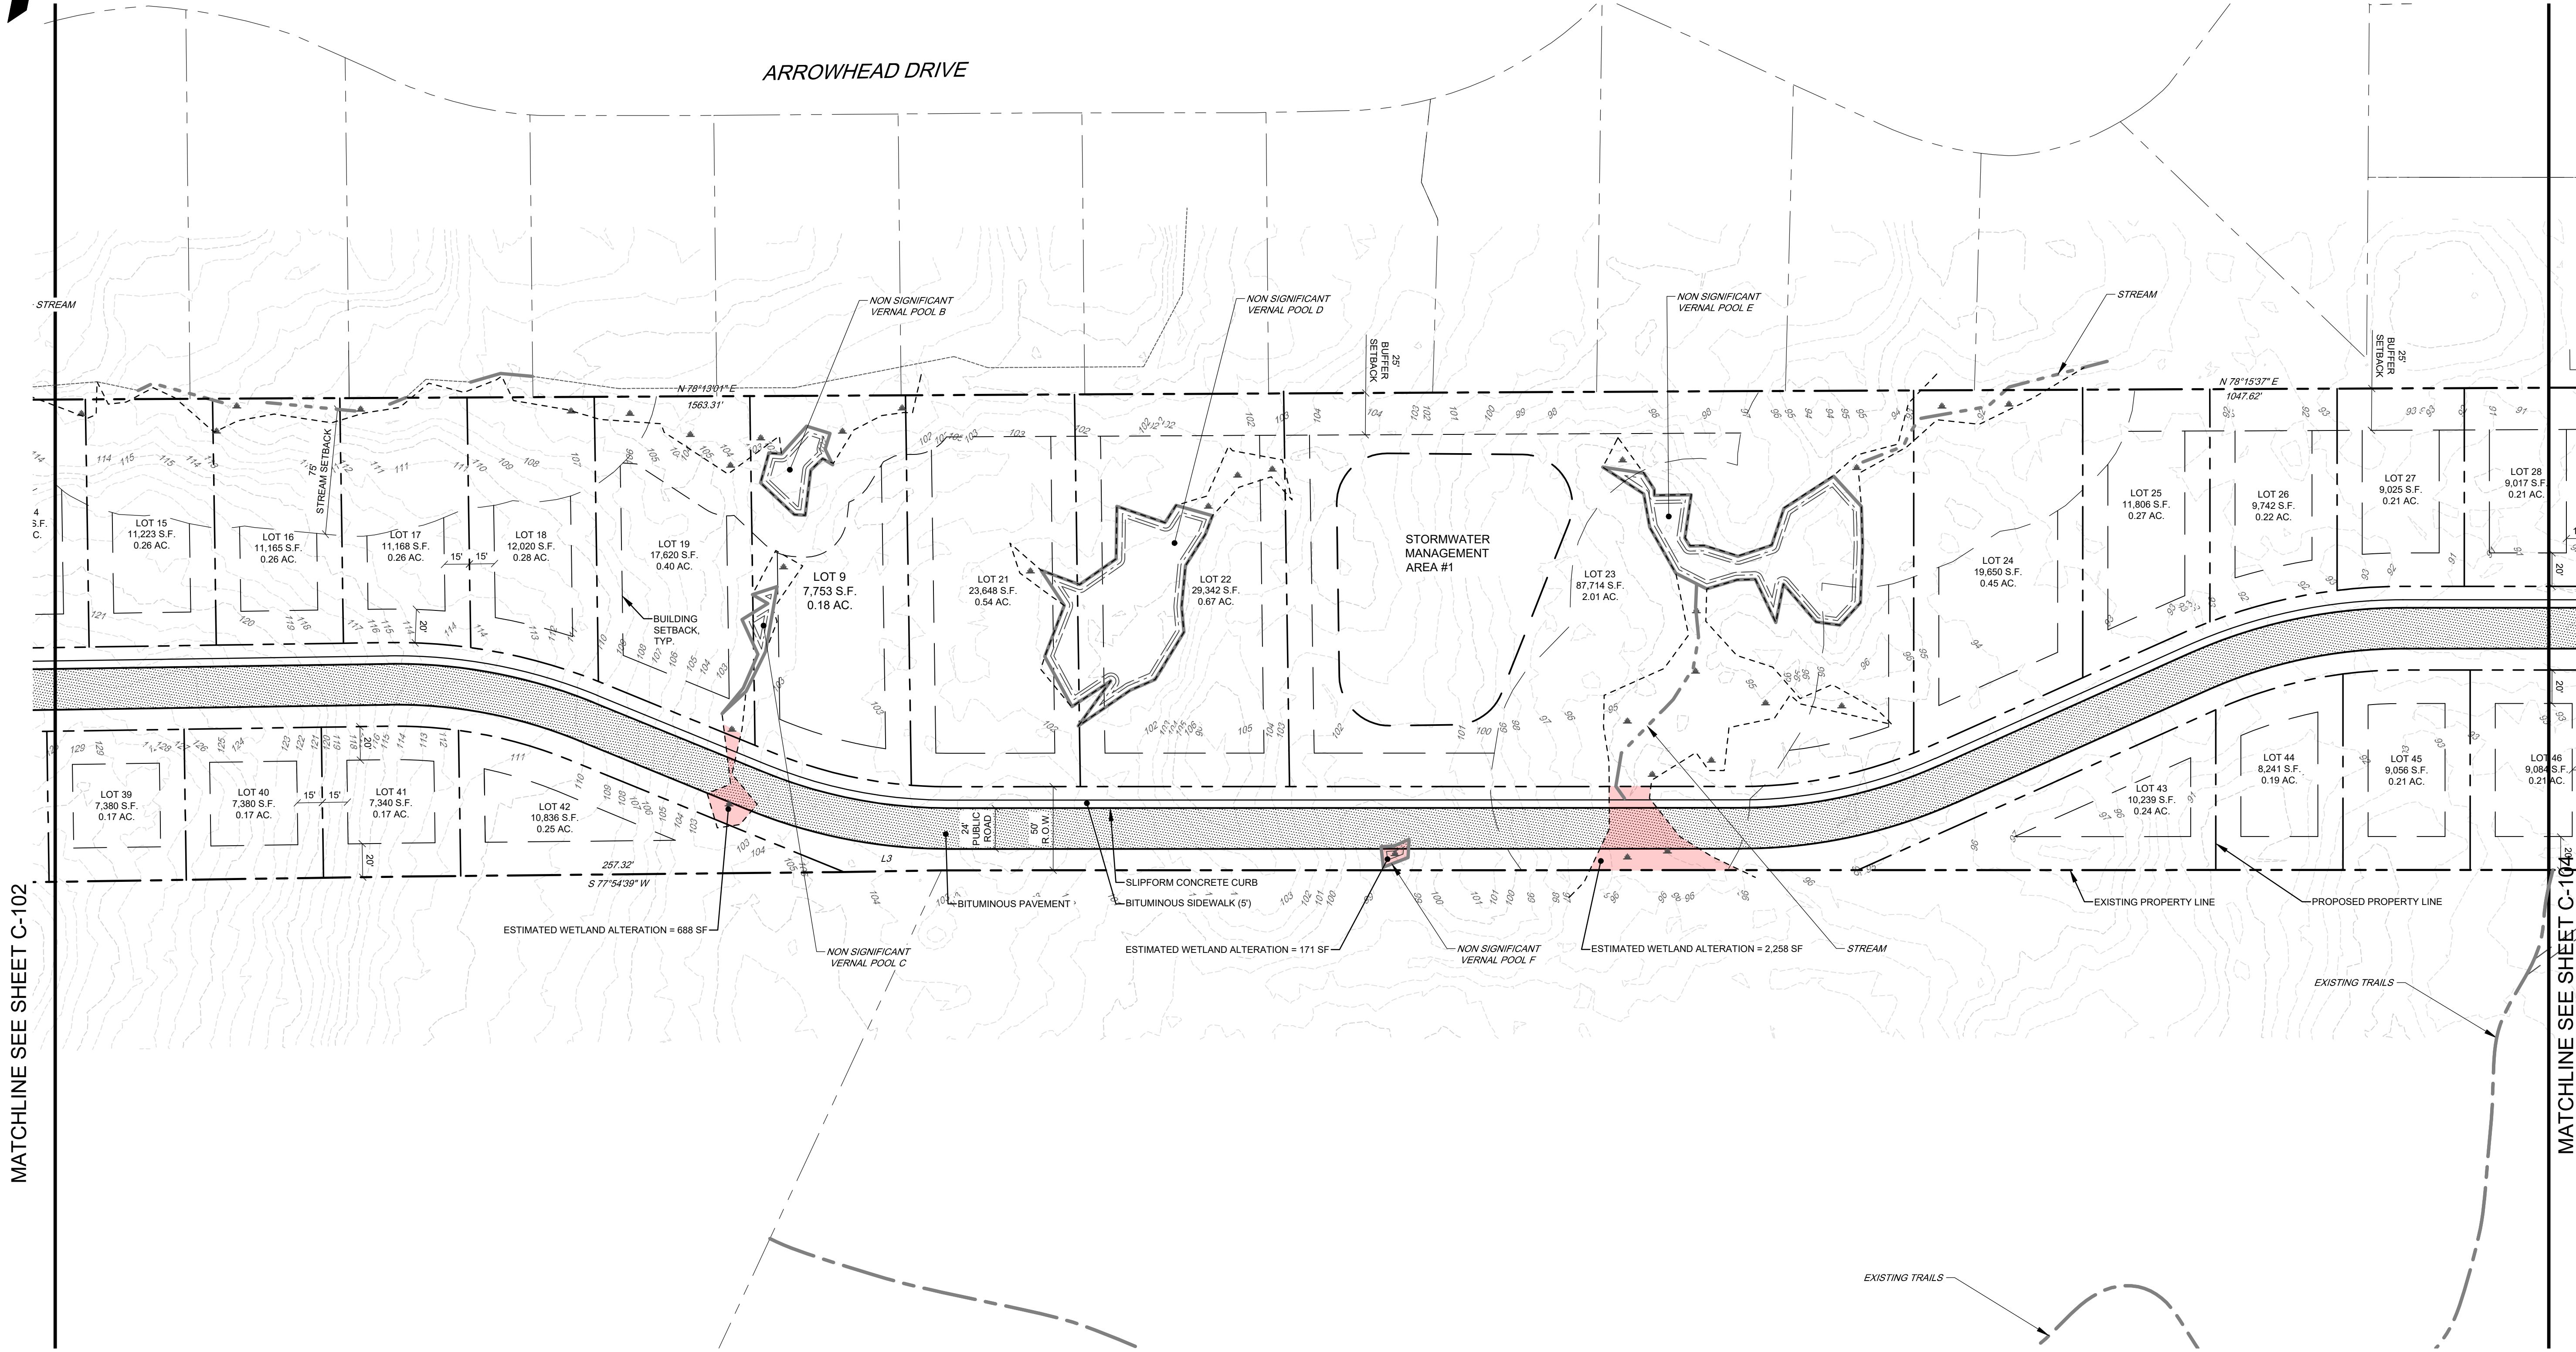

MATCHLINE SEE SHEET C-104

DESIGNED	BAM/SAB
DRAWN	BRS
CHECKED	OAM
DATE	1/9/2026
SCALE	1" = 50'
PROJECT	240089

SHEET C-103

SUBDIVISION PLAN 2
OF:
WOODSIDE ROAD SUBDIVISION
BRUNSWICK, ME 04011
FOR:
WYLEY ENTERPRISES, LLC
1756 BONITA LANE WEST
SUGARLOAF KEY, FL 33042


SEBAGO
TECHNICS
SERAGOTECHNICS.COM
75 John Roberts Rd. Suite 4A
South Portland, ME 04106
207-266-2100
South Portland, Bridgton, Sanford and Bath


A	OAM	01/29/2026	SKETCH PLAN SUBMISSION TO THE TOWN OF BRUNSWICK
REV.	BY	DATE	STATUS
THIS PLAN SHALL NOT BE MODIFIED WITHOUT WRITTEN PERMISSION FROM SERAGO TECHNICS, INC. ANY ALTERATIONS, AUTHORIZED OR OTHERWISE, SHALL BE AT THE USER'S SOLE RISK AND WITHOUT LIABILITY TO SERAGO TECHNICS, INC.			



PROGRESS
PRINT



OWENS A. MCCULLOUGH, PE 7122
PLS OR PE

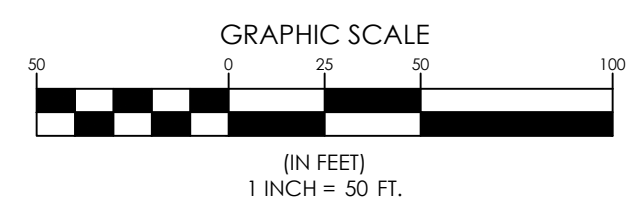[illegible]

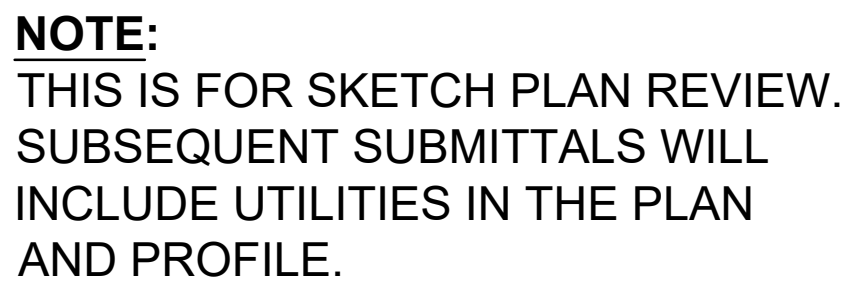

SCALE: HORZ. 1" = 20'
VERT. 1" = 4'

OWENS A. MCCULLOUGH, PE 7122

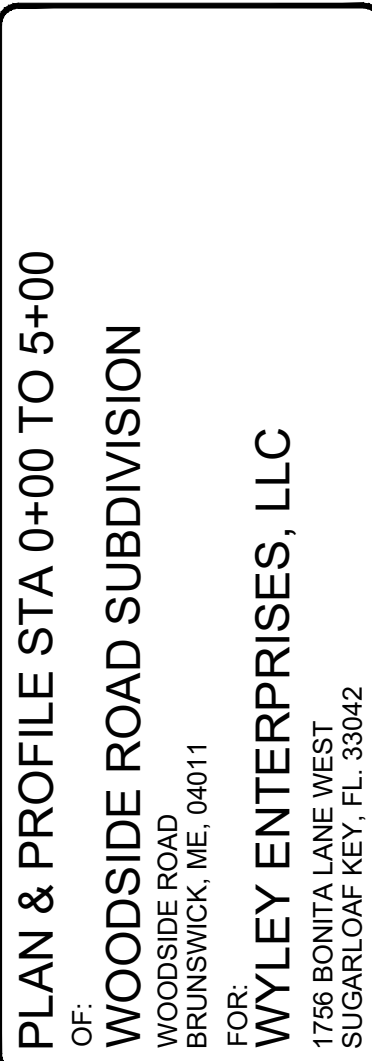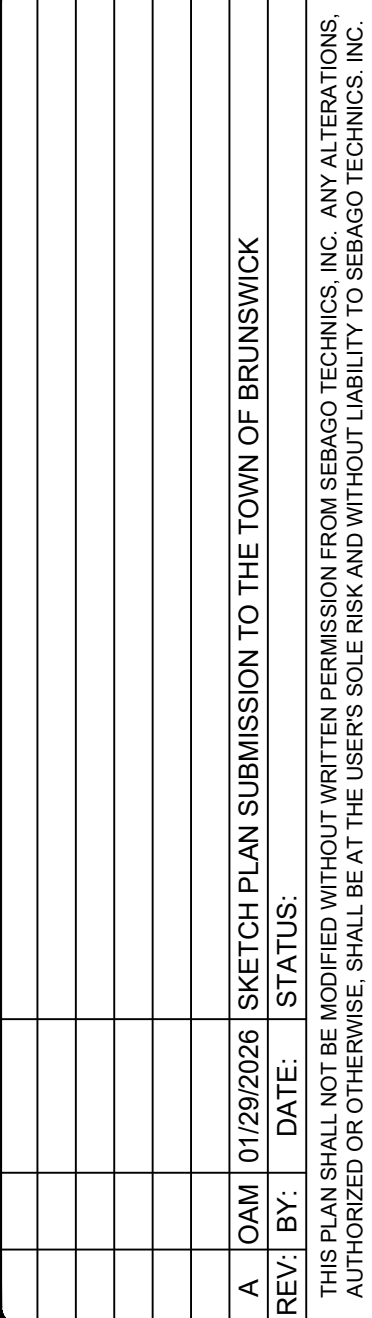


DESIGNED	BAM/SAB
DRAWN	BRS
CHECKED	OAM
DATE	1/9/2026
SCALE	1" = 20'
PROJECT	240089


SHEET C-201

F:\Projects\24000\2400089\DWG\Design\240089 PP.dwg - 1/29/2026 2:15 PM - SHELLY STACEY



F:\Projects\24000240089\DWG\Design\240089 PP.dwg - 1/29/2026 2:15 PM - SHELLY STACEY

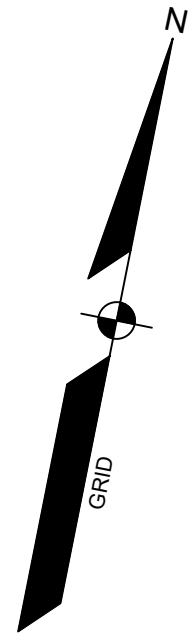

C-201 PLAN AND PROFILE STA 0+00 TO 5+00

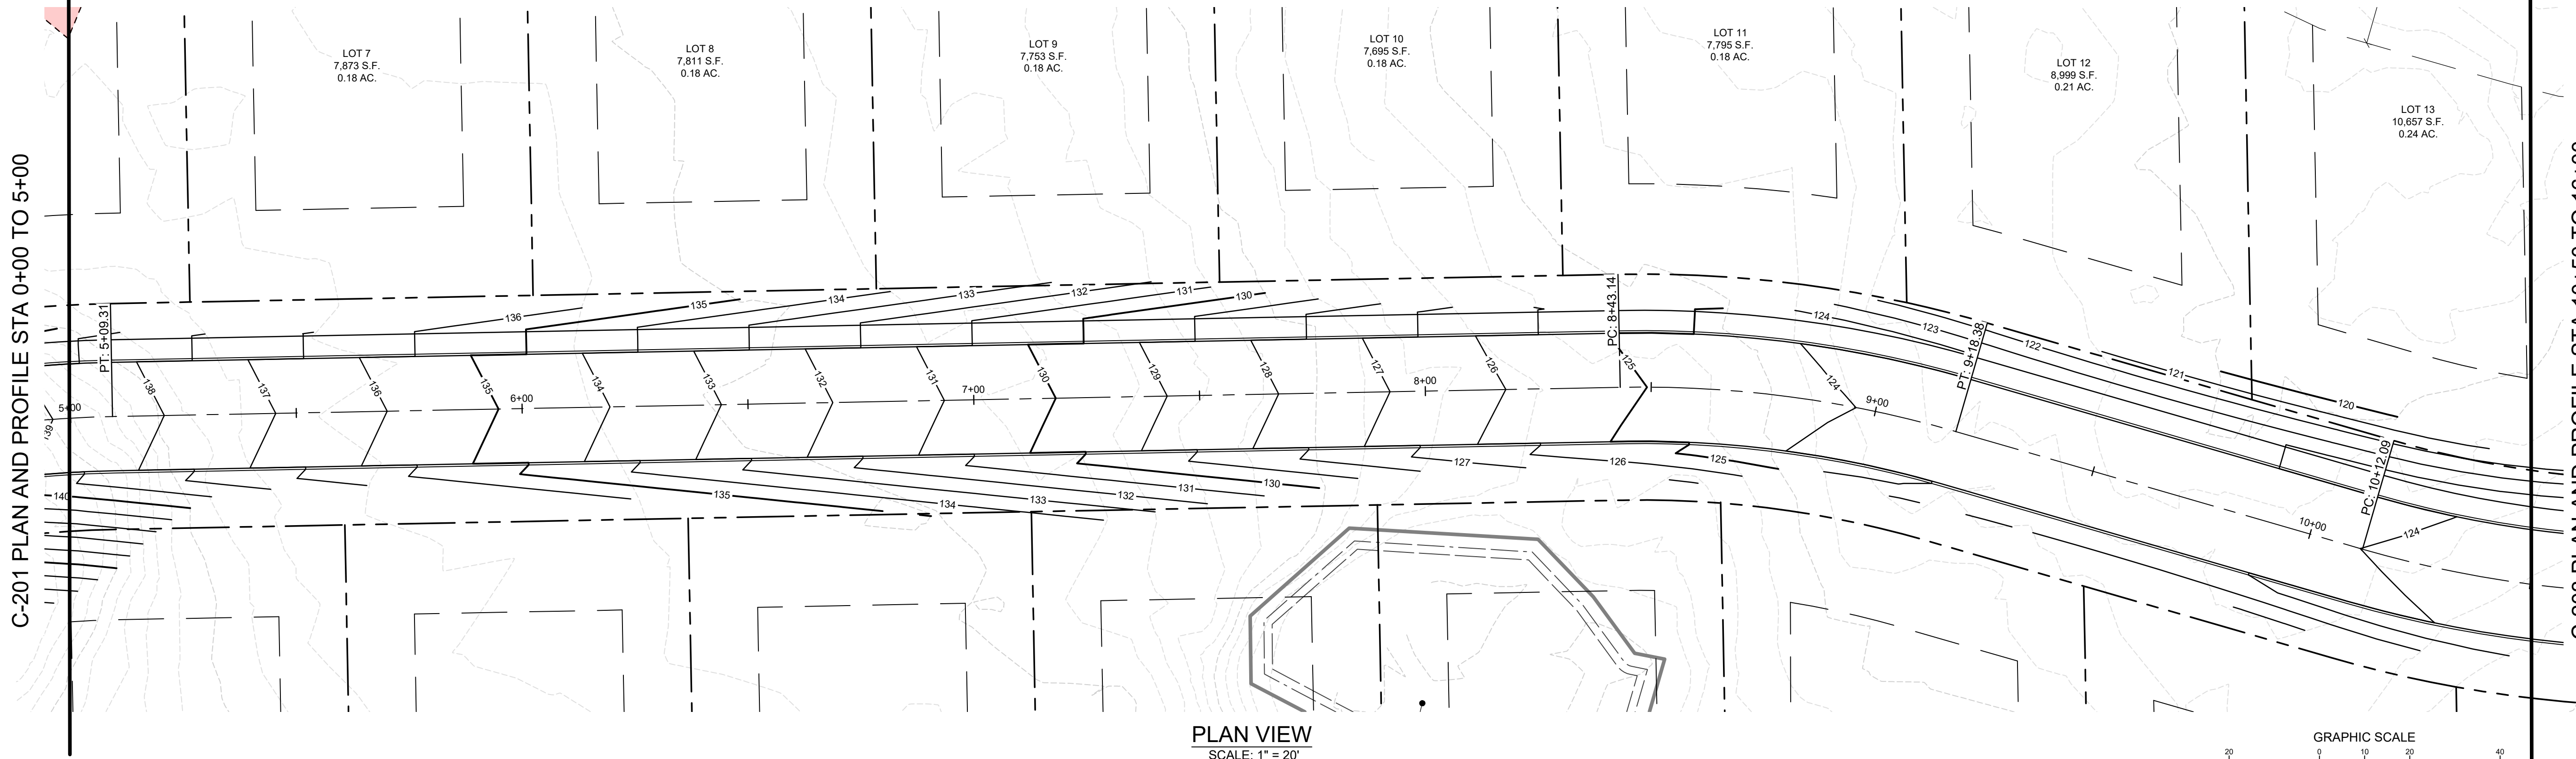

NOTE:
THIS IS FOR SKETCH PLAN REVIEW.
SUBSEQUENT SUBMITTALS WILL
INCLUDE UTILITIES IN THE PLAN
AND PROFILE.

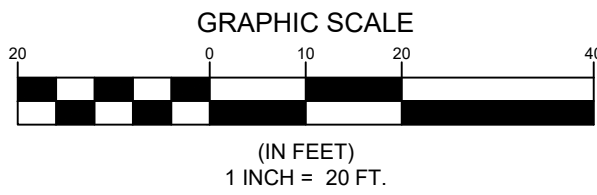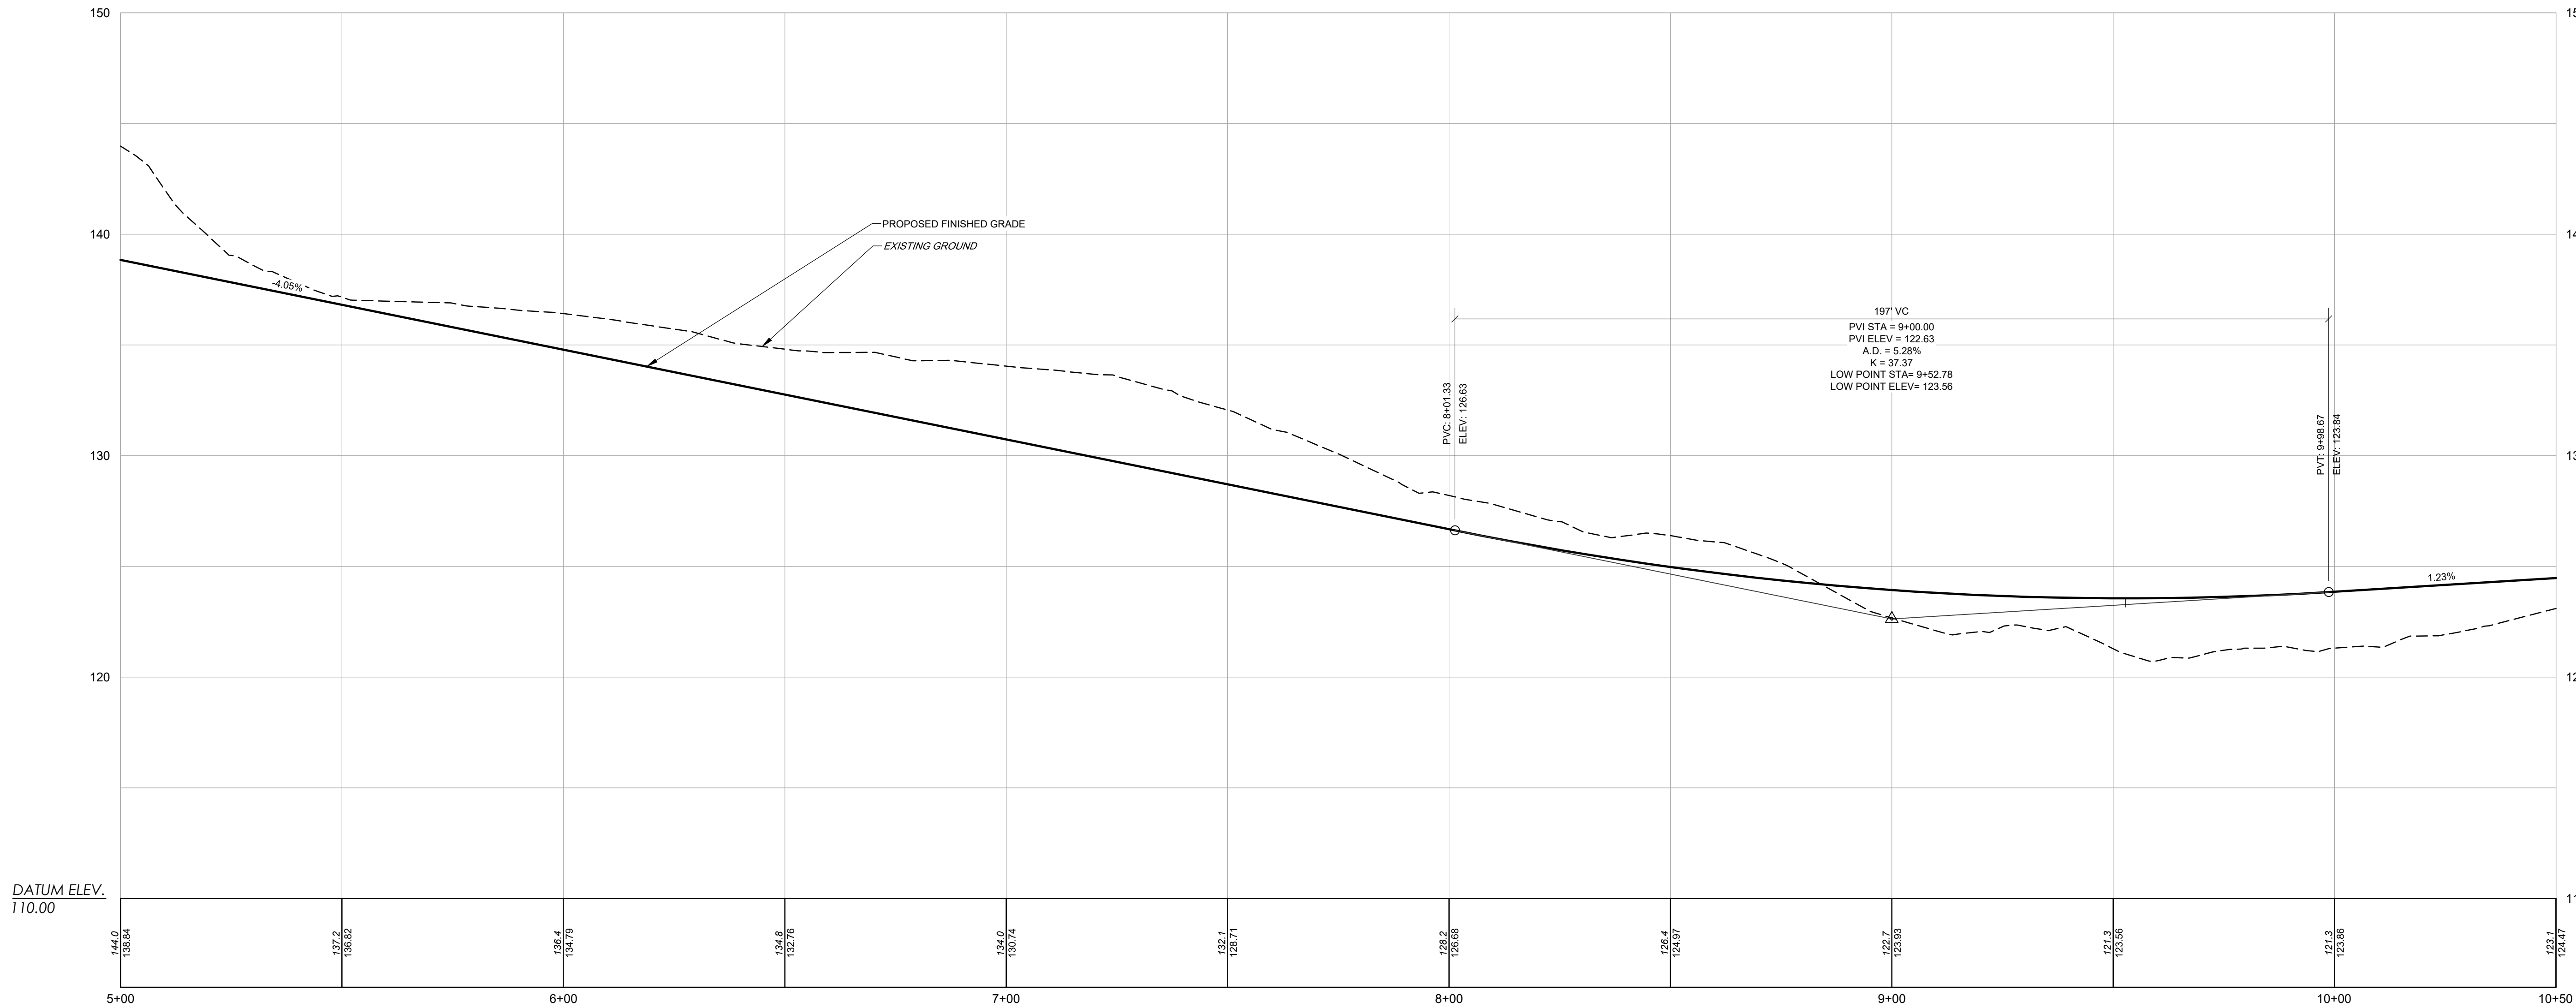

240089 PP.dwg TAB PLAN & PROFILE STA 5+00 TO 10+50

PLAN & PROFILE STA 5+00 TO 10+50

OF: WOODSIDE ROAD SUBDIVISION

WOODSIDE ROAD
BRUNSWICK, ME 04011

FOR: WYLEY ENTERPRISES, LLC

1756 BONITA LANE WEST
SUGARLOAF KEY, FL 33942


DESIGNED	BAM/SAB
DRAWN	BRS
CHECKED	OAM
DATE	1/9/2026
SCALE	1" = 20'
PROJECT	240089

SHEET C-202

SEBAGO
TECHNICS
SEBAGOTECHNICS.COM
75 John Roberts Rd. Suite 4A
South Portland, ME 04106
207-266-2100

South Portland, Bridgton, Sanford and Bath

REV	BY	DATE	STATUS
A	OAM	01/29/2026	SKETCH PLAN SUBMISSION TO THE TOWN OF BRUNSWICK
THIS PLAN SHALL NOT BE MODIFIED WITHOUT WRITTEN PERMISSION FROM SEBAGO TECHNICS, INC. ANY ALTERATIONS, AUTHORIZED OR OTHERWISE, SHALL BE AT THE USER'S SOLE RISK AND WITHOUT LIABILITY TO SEBAGO TECHNICS, INC.			

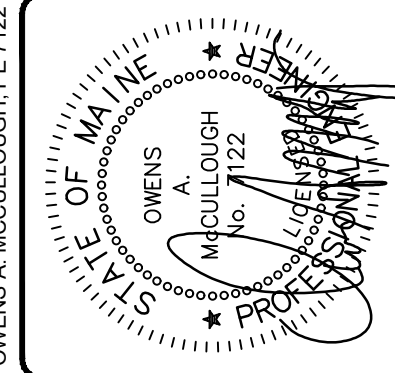

OWENS A. MCCULLOUGH, P.E. 7122

PLS OR FE

PROGRESS
PRINT