



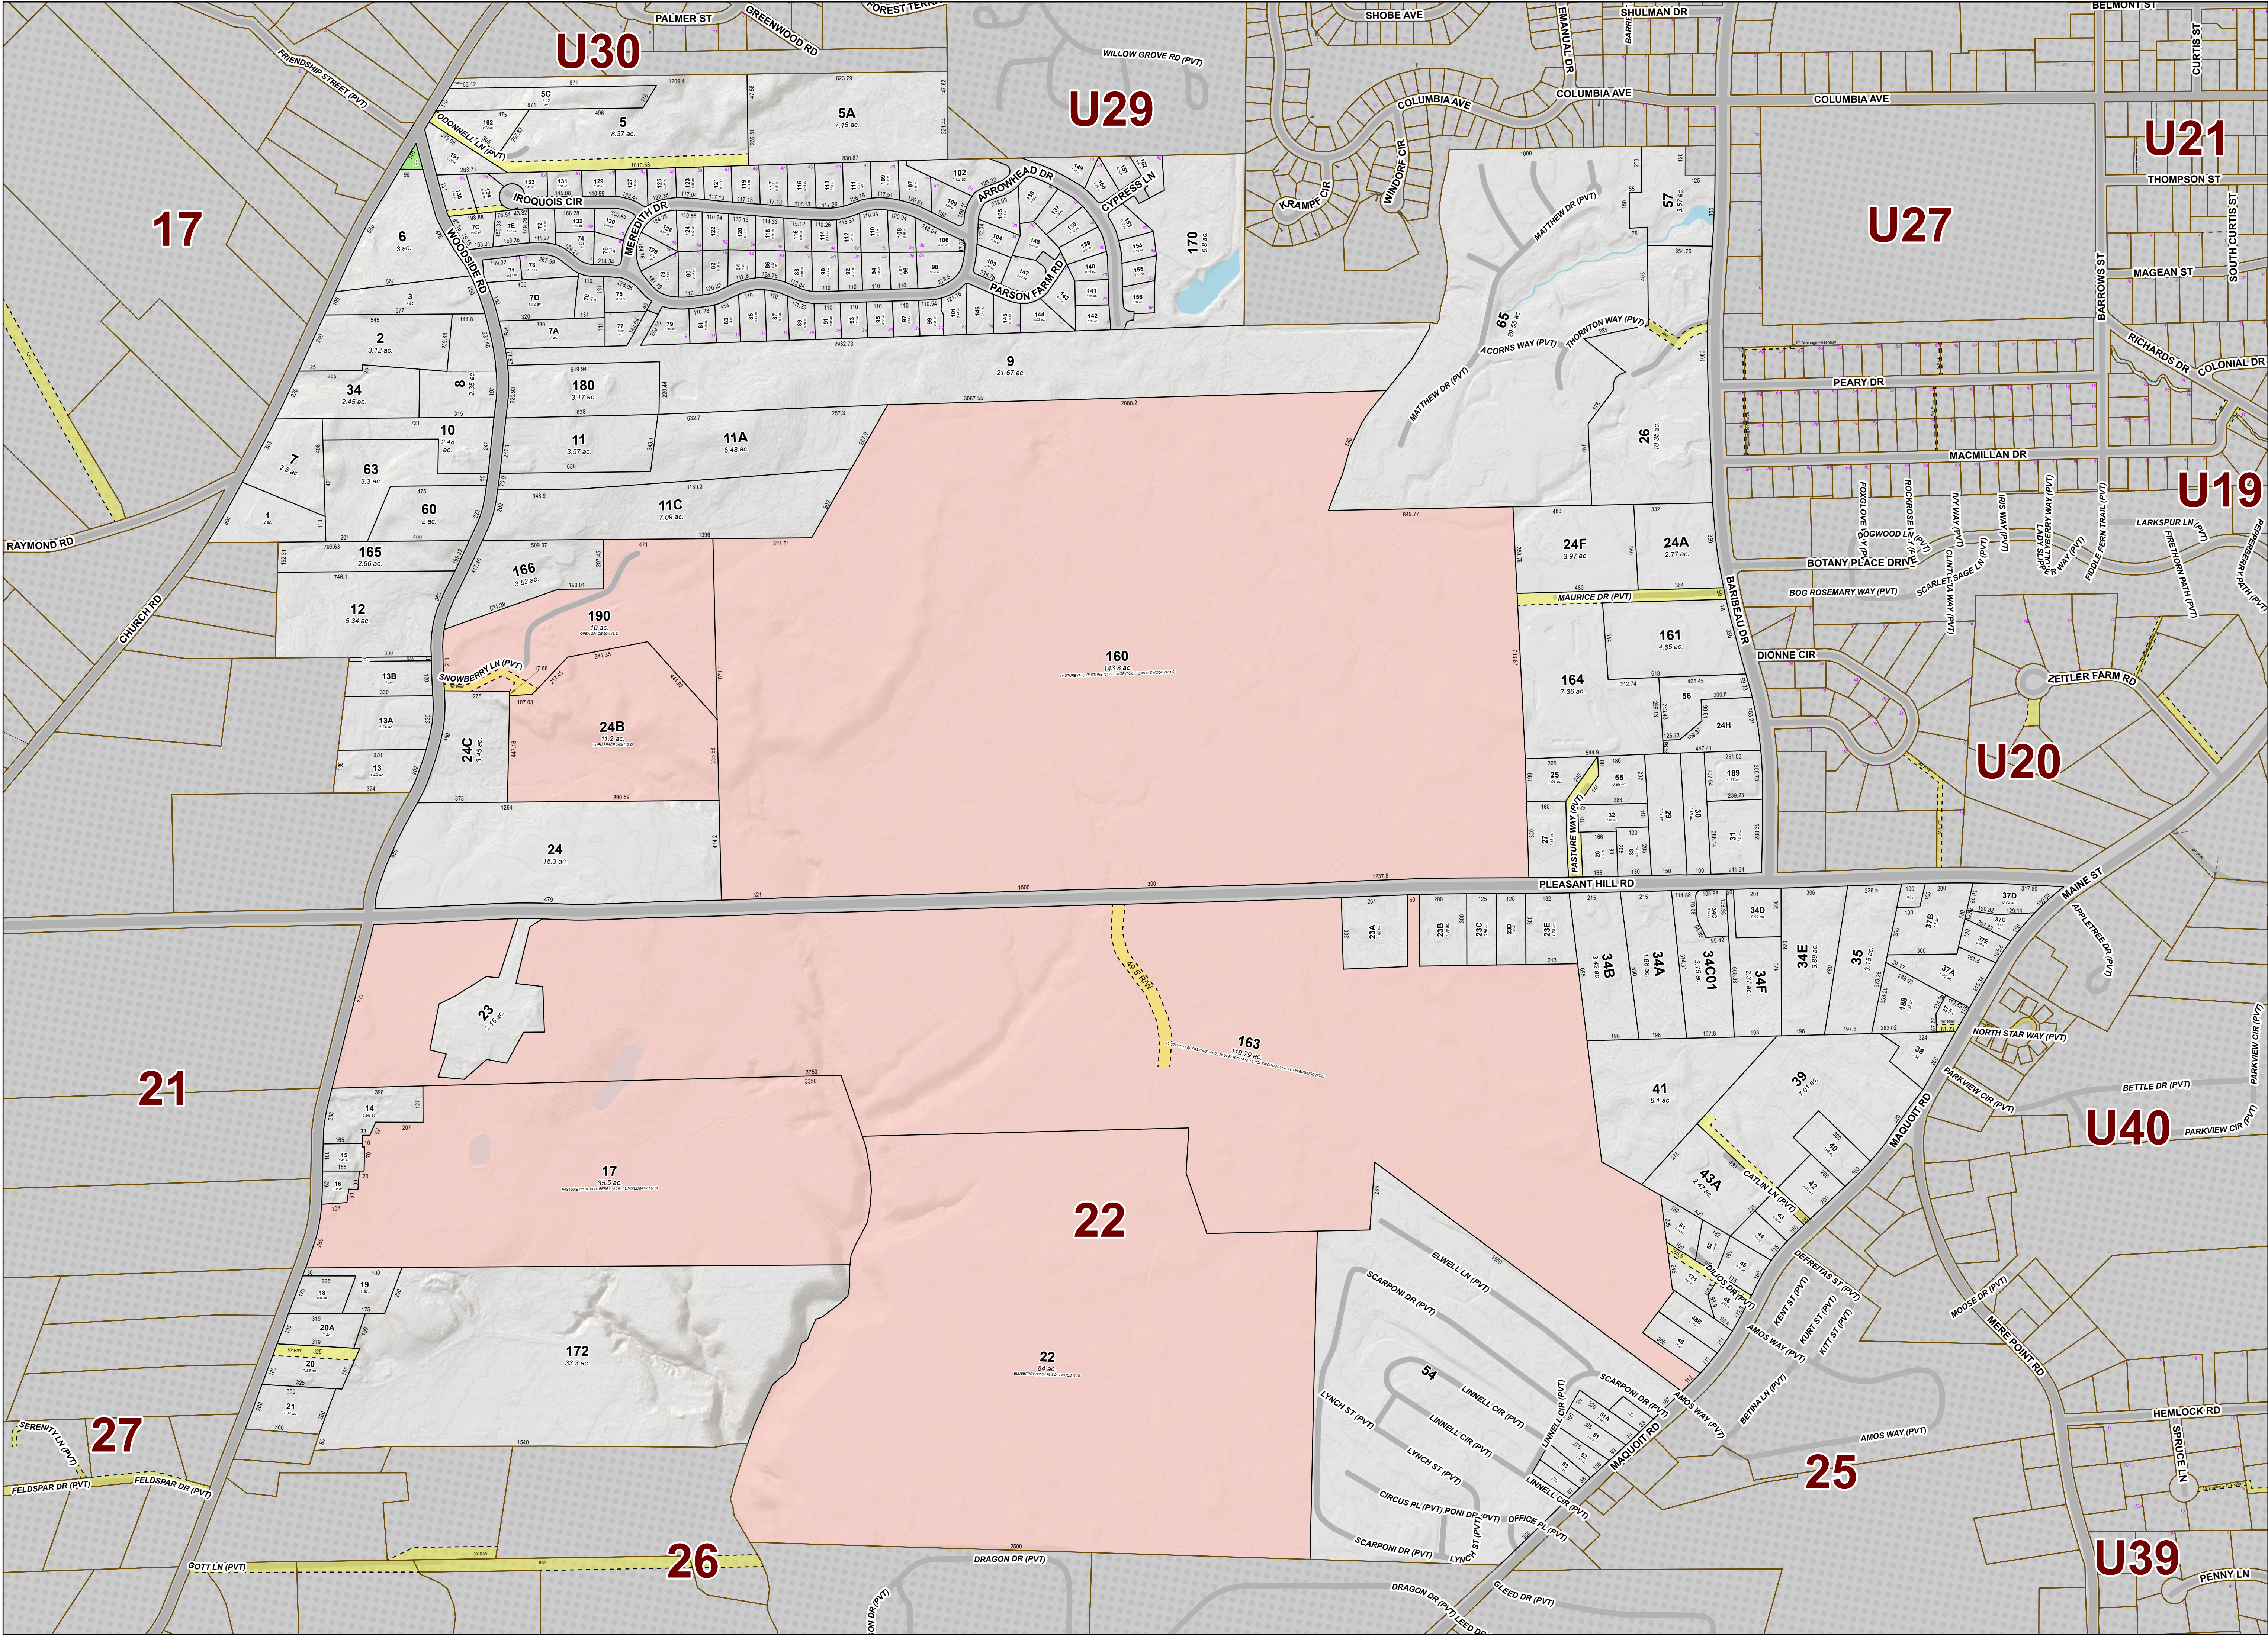

Legend

- ROW Property Access
- - - - Town Boundary
- Other Lot Boundary
- Parcels Lines
- Yellow Right-Of-Ways
- Grey Improved Surfaces
- Orange Parcels
- Light Grey Road Right-Of-Ways
- Light Grey Parcels In Map
- Dark Grey Parcels Not In Current Map
- Pink Parcels With Current Use Classification
- Pink Town Conservation Easement
- Green Town Of Brunswick Parcels
- Red Neighboring Towns

Disclaimer:  
The information is provided as a reasonably accurate point of reference, but is not guaranteed and is not to be used for conveyances.  
The Town of Brunswick shall not be held responsible for the accuracy or misuse of this data.  
Copyright Town of Brunswick.

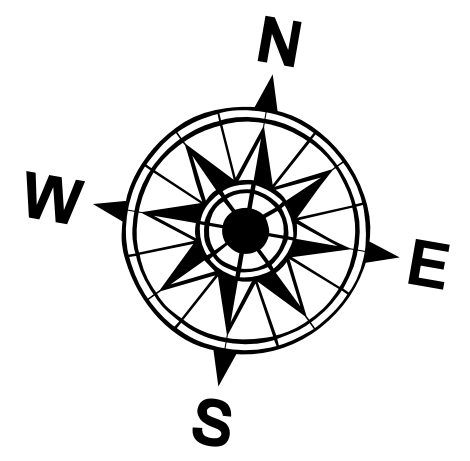

1:3,600

Revised To: April 1, 2025

Maps Prepared by:  
GIS Administrator,  
Town of Brunswick

MAP  
22