



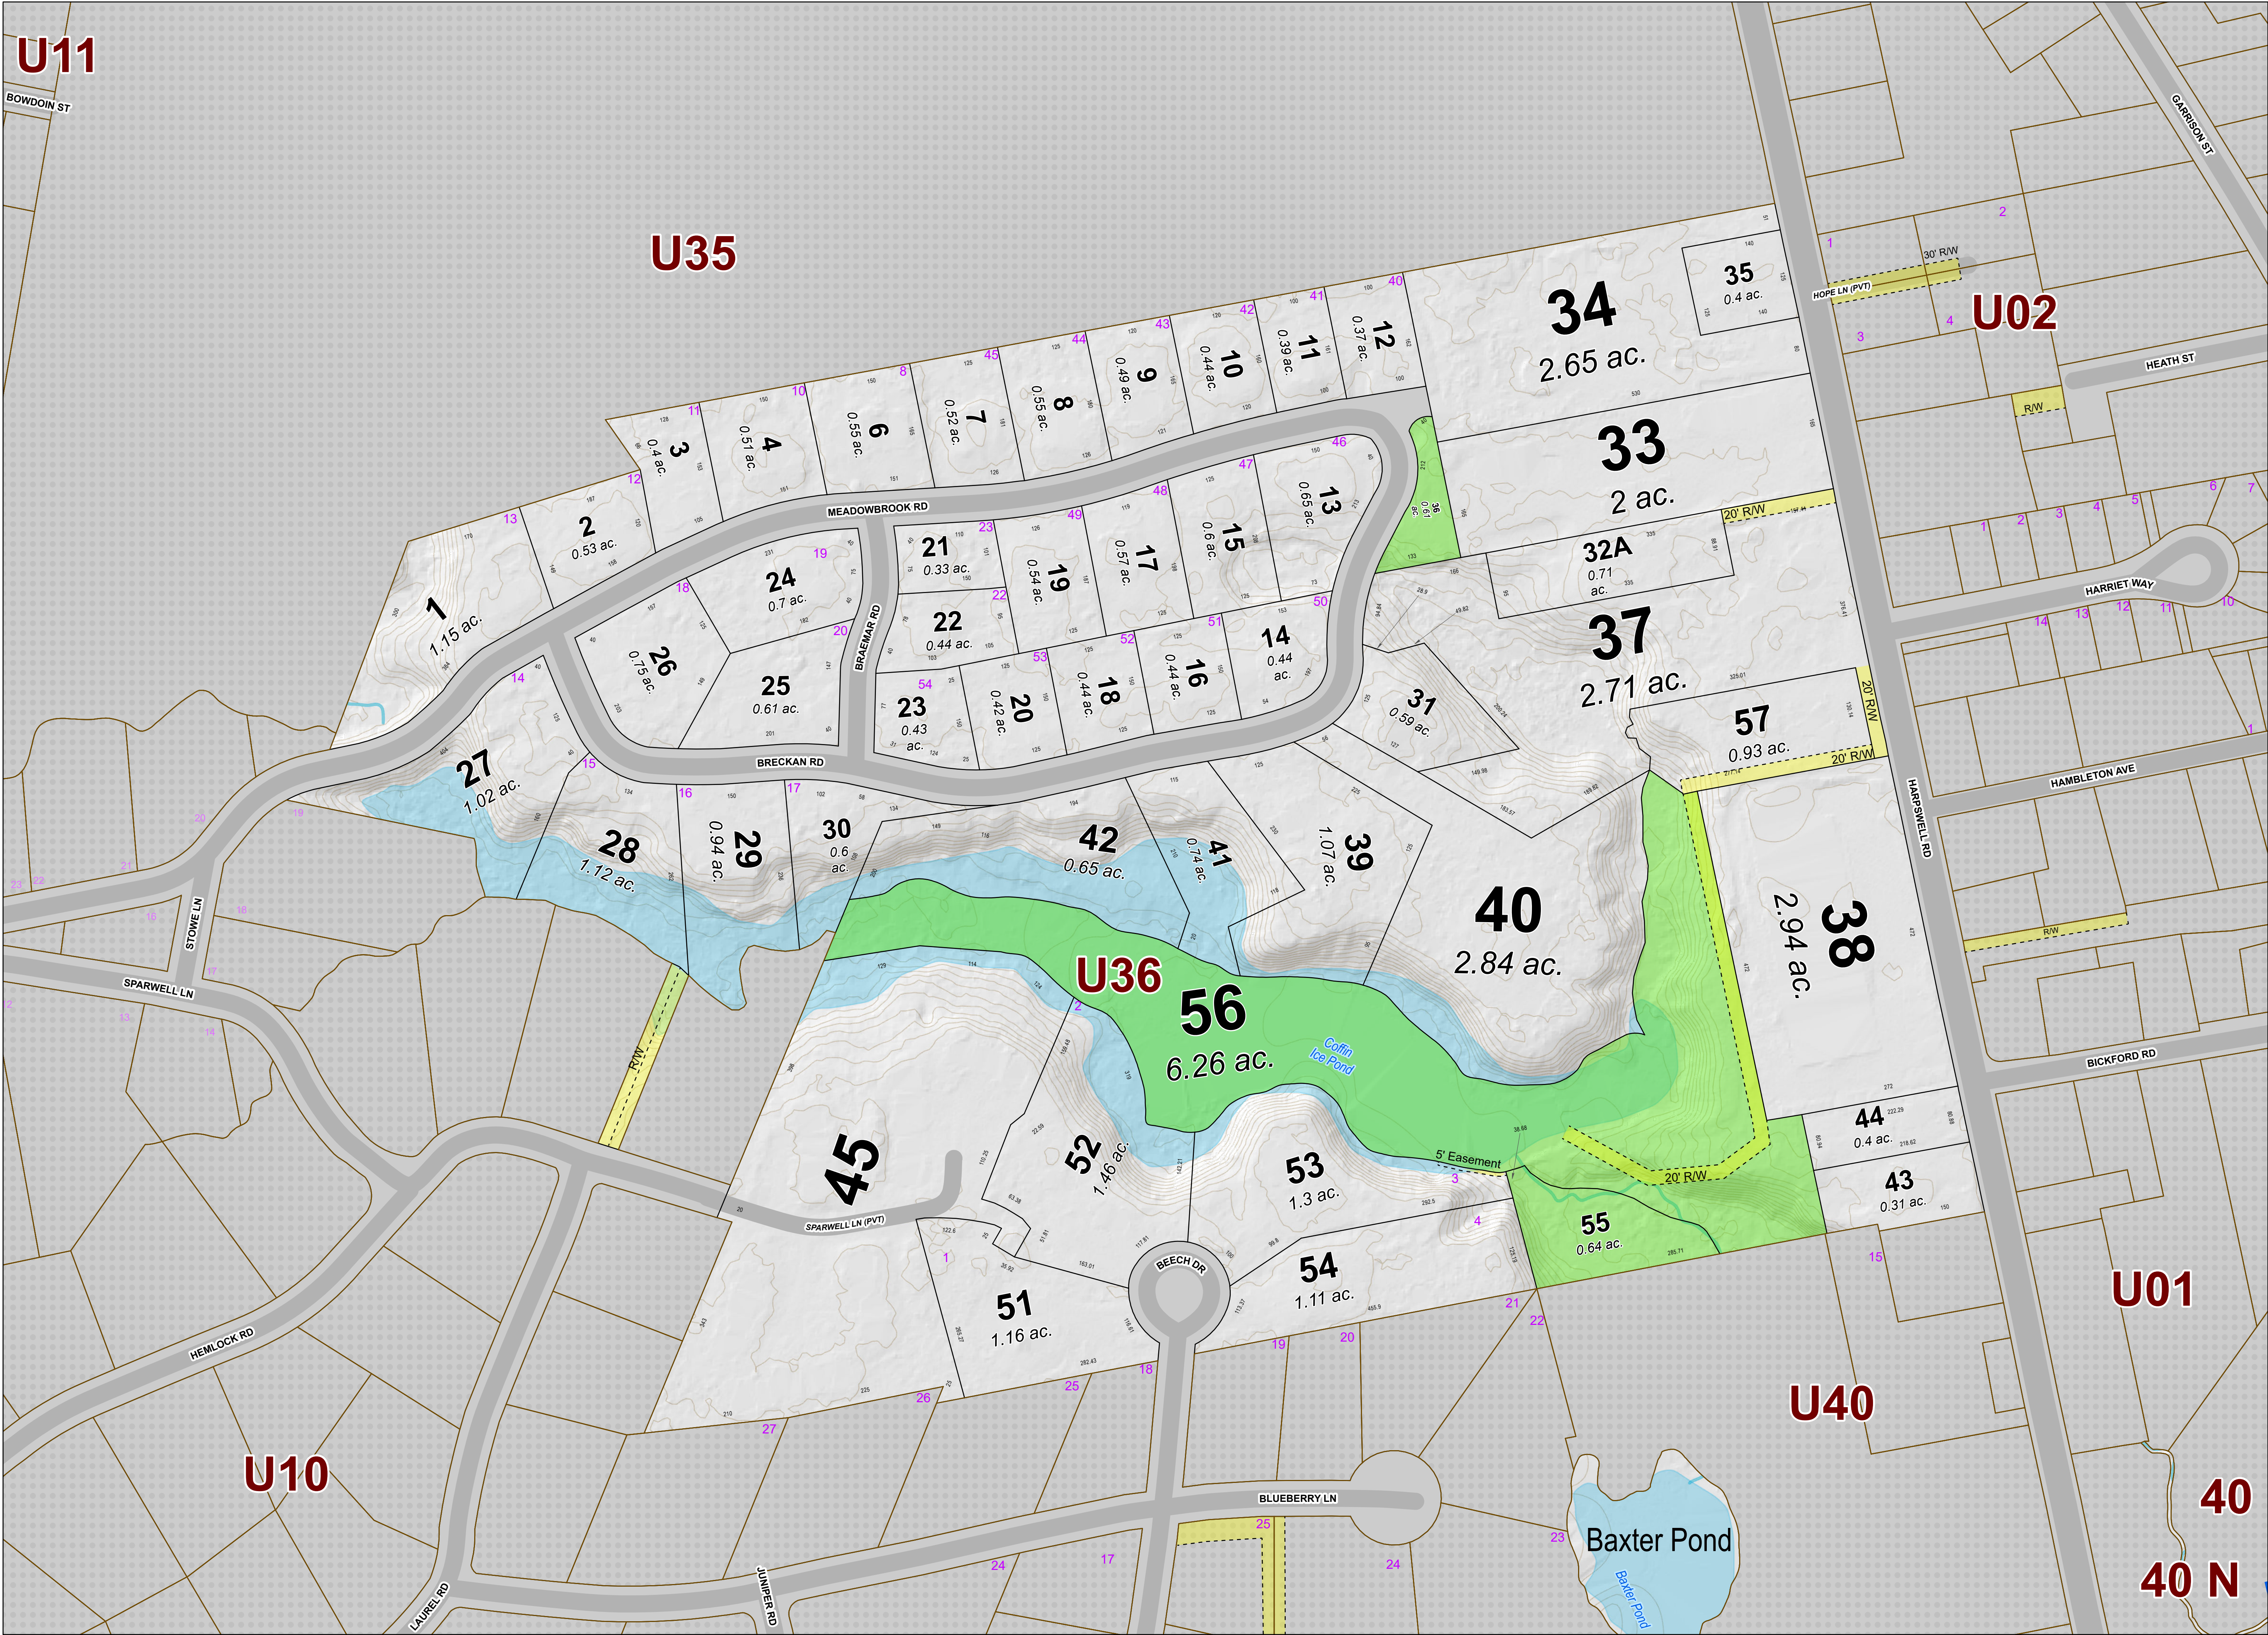

Legend

- - - - ROW Property Access
- - - - Town Boundary
- - - - Other Lot Boundary
- - - - Parcels Lines
- Right-Of-Ways
- Improved Surfaces
- Parcels
- Road Right-Of-Ways
- Parcels In Map
- Parcels Not In Current Map
- Parcels With Current Use Classification
- Town Conservation Easement
- Town Of Brunswick Parcels
- Neighboring Towns

Disclaimer:
The information is provided as a reasonably accurate point of reference, but is not guaranteed and is not to be used for conveyances. The Town of Brunswick shall not be held responsible for the accuracy or misuse of this data. Copyright Town of Brunswick.

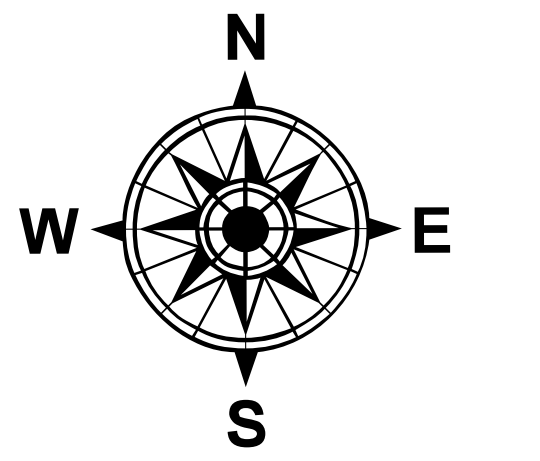

1:1,200

Revised To: April 1, 2025

Maps Prepared by:
GIS Administrator,
Town of Brunswick

MAP
U36