



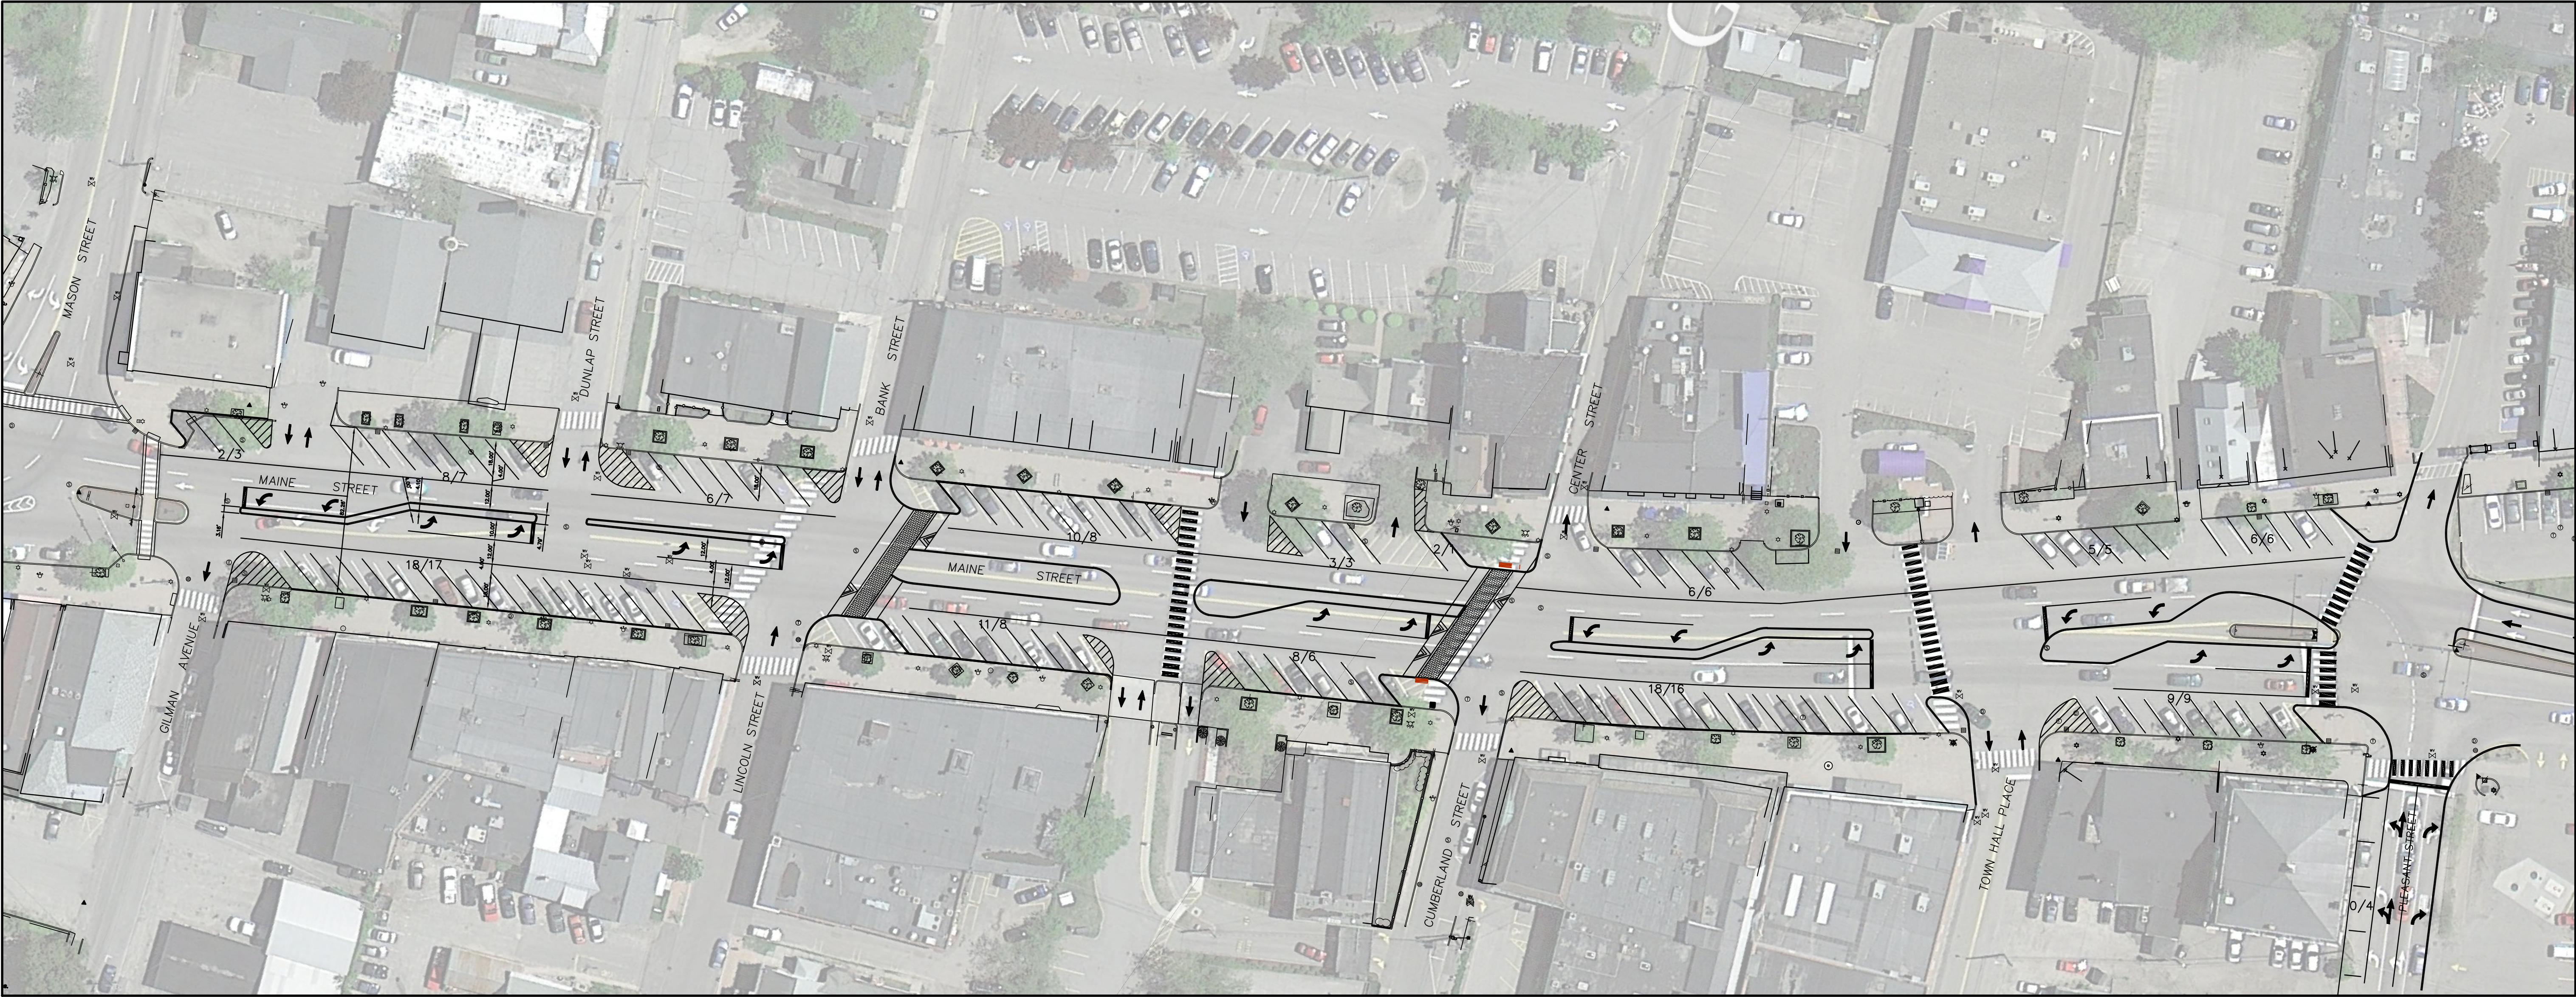


PARKING TABULATIONS FOR AREA OF RE-CONSTRUCTION
PARKING SPACES SHOWN ARE EXISTING/PROPOSED
EXISTING PARKING SPACES: 112
PROPOSED PARKING SPACES: 106
NET LOSS OF SPACES: 6*

*7 SPACES HAVE BEEN MITIGATED BY TOWN OF BRUNSWICK BY FINDING PARKING FOR TOWN EMPLOYEES.

- NOTES:
1. SURVEY INFORMATION BY ROBERT SPIVEY, PLS.
 2. AERIAL SHOWN FROM GOOGLE EARTH.
 3. $\pm(5(3266, \%(352326(' \$1' / ('3 \$5, 1^*63 \$\&(66+2:1 \$7 f$
 $67 \$1 \$5' (;, 67, 1^* \$5 (\$7 < 3, \& \$ / \$7 f''$
 4. ALL CENTER ISLANDS IN MAINE STREET TO BE "FLUSH CONCRETE" ISLANDS.
 5. LOCATION OF RAISED CROSSWALKS PER INFORMATION PROVIDED BY TOWN.

THIS CONCEPT PLAN IS INTENDED TO SHOW POTENTIAL CHANGES TO PARKING AND TRAFFIC LANES CONSISTENT WITH 219(56\$7,216'85,1*3/\$11,1*6(66,2167+(CONCEPTUAL IMPROVEMENTS SHOWN ARE INTENDED FOR DISCUSSION AND ARE NOT INTENDED FOR TECHNICAL REVIEW OR CONSTRUCTION.

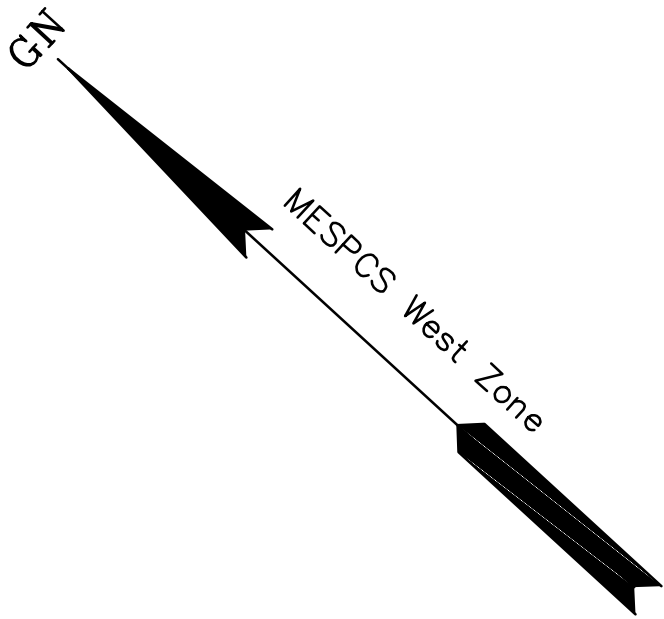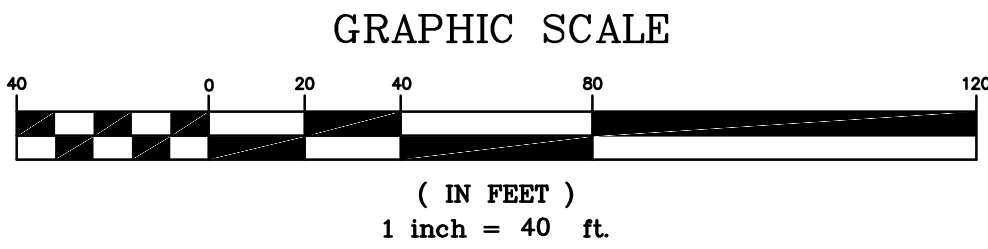


2. 06-07-13 REVISED PER TOWN PLANNER COMMENTS CYN
1. 04-29-13 SUBMITTED TO TOWN PLANNER CYN

CONCEPTUAL TRAFFIC LAYOUT

LOWER MAINE STREET
BRUNSWICK, MAINE

PREPARED FOR:
THE TOWN OF BRUNSWICK

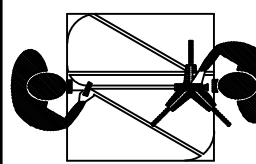

SITELINES, PA
ENGINEERS • PLANNERS • SURVEYORS
LANDSCAPE ARCHITECTS
8 CUMBERLAND STREET, BRUNSWICK, ME 04011
207.725.1200 www.sitelinespa.com

FIELD WK: SPIVEY	SCALE: 1" = 40'	SHEET: 1 RAISED-ISLAND
DRN BY: RPL	JOB #: 1699.08	
CHD BY: CYN	MAP/LOT:	
DATE: 02-22-13	FILE: 1699-08-SITEPLAN	