



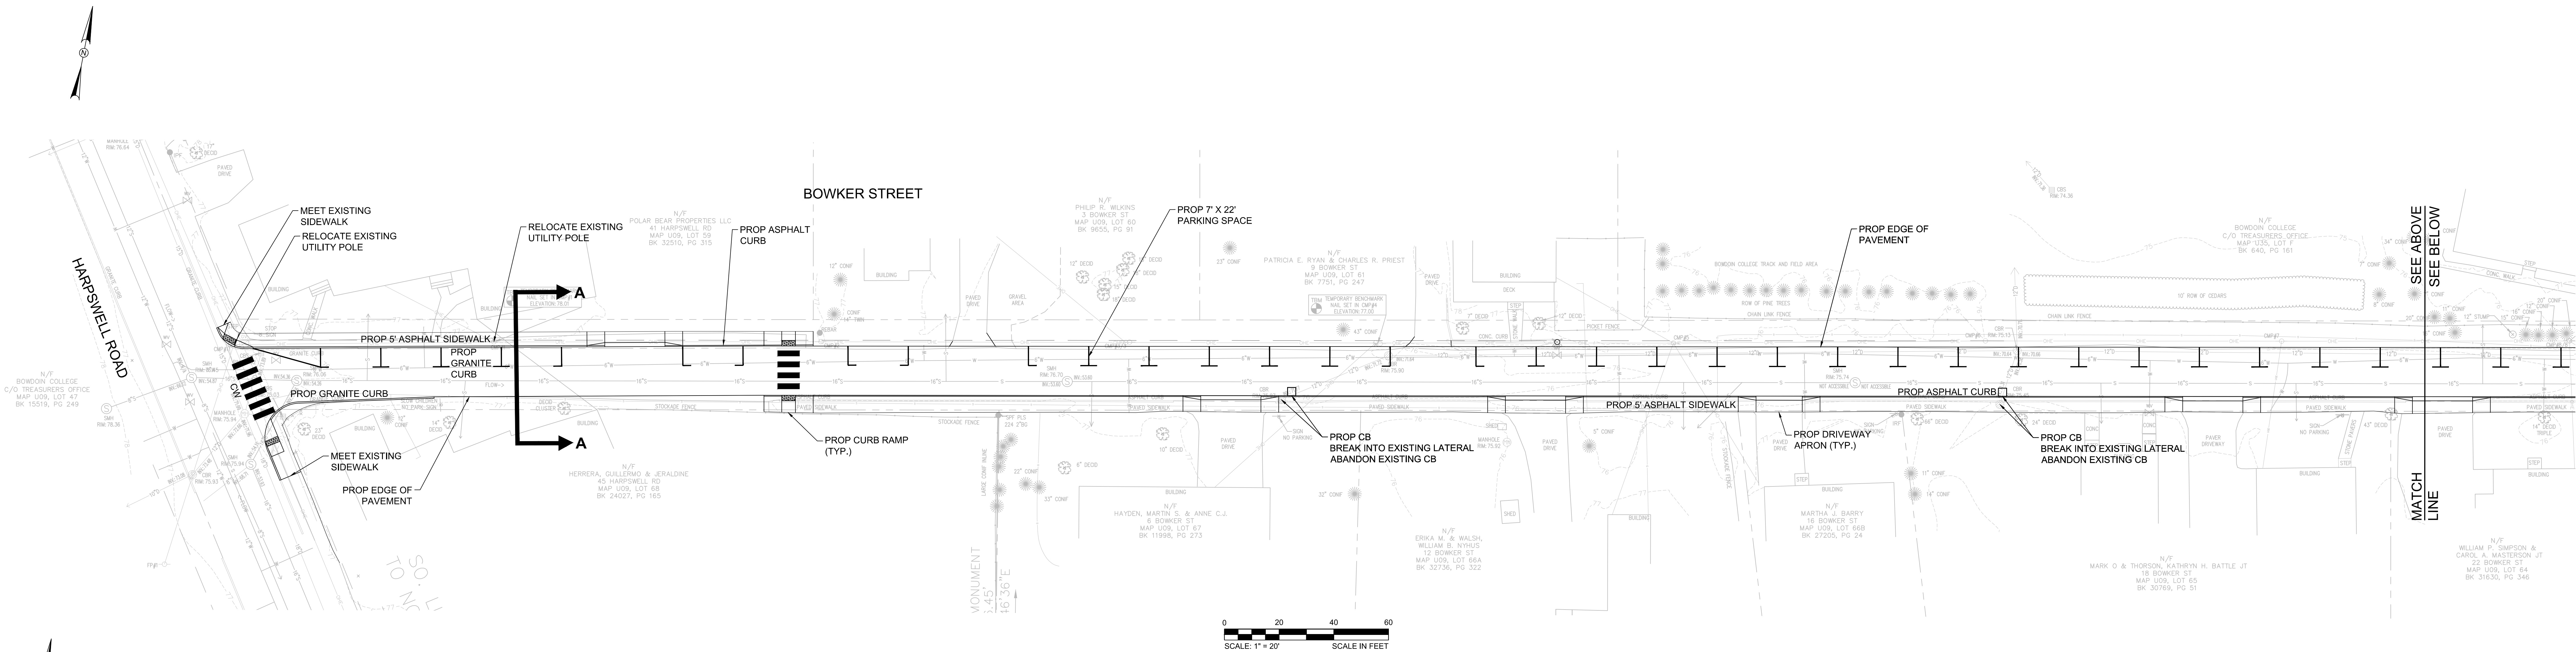

**BOWKER STREET
SECTION A-A**
SCALE: NTS

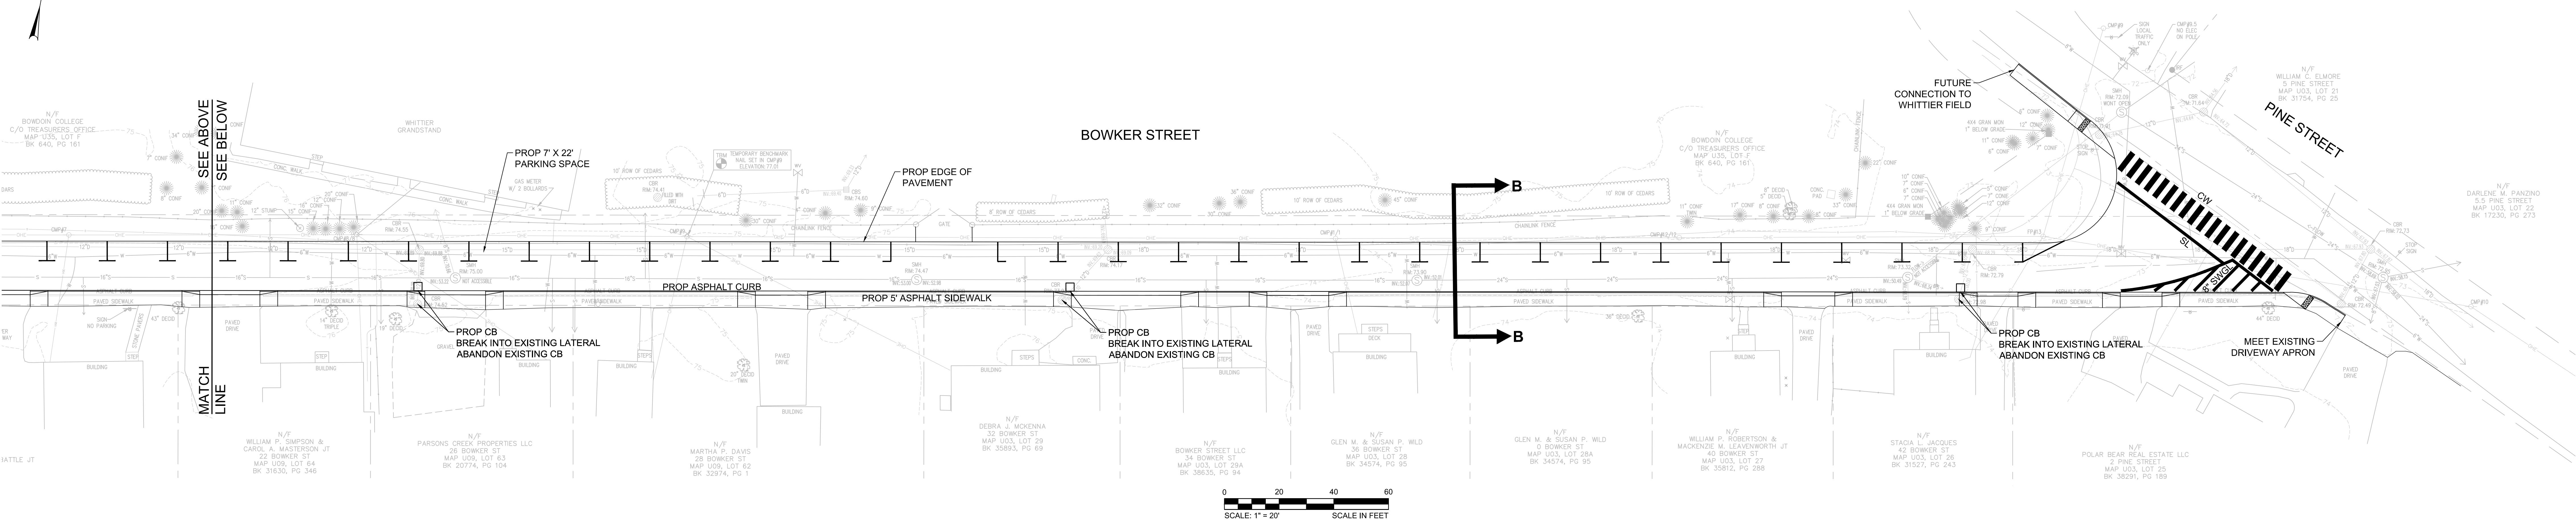

**BOWKER STREET
SECTION B-B**
SCALE: NTS



Scale	AS NOTED			
Date	MAY 2023			
Job No.	20235382.001A			
Designed by	PFB			
Drawn by	MCS			
Checked by	PFB	No.	Description	Date
Approved by	SH		REVISIONS	

Client	TOWN OF BRUNSWICK, MAINE
Project	BOWKER STREET SIDEWALK
Drawing	BOWKER STREET CONCEPT II

CONCEPT DESIGN
(NOT FOR
CONSTRUCTION)

Sheet	2
File No.	-